


NOTE: ALL EXTERIOR TRIM COLOR TO BE "ARTIC WHITE".

NOTE: SIDING COLOR OPTIONS SHOWN (MONTEREY TAUPE, GREY SLATE, EVENING BLUE, & PEARL GREY) MAY BE USED INTERCHANGEABLY BETWEEN DETACHED & ATTACHED BUILDING UNITS.


PATIO HOME - REAR ELEV. 5
 3/32" = 1'-0"

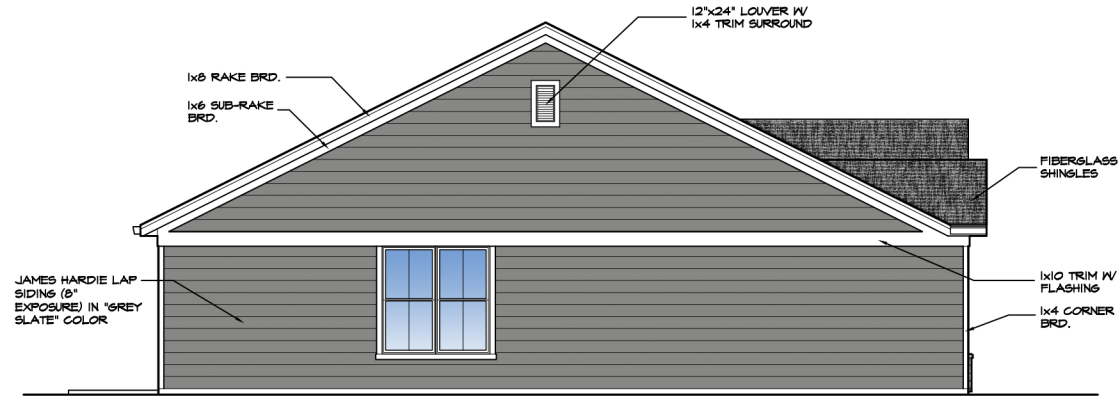

PATIO HOME - LEFT ELEV. 3
 3/32" = 1'-0"



PATIO HOME - RIGHT ELEV. 4
 3/32" = 1'-0"

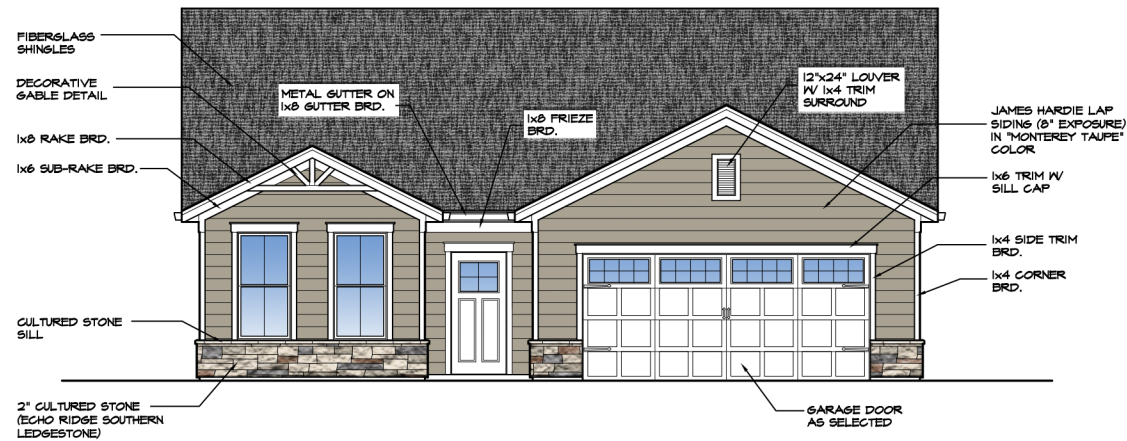

SINGLE FAMILY FRONT ELEVATION - OPT. B
 PATIO HOME "B" - FRONT ELEV. 2
 3/32" = 1'-0"



SINGLE FAMILY FRONT ELEVATION - OPT. A
 PATIO HOME "A" - FRONT ELEV. 1
 3/32" = 1'-0"


BOWERMAN MYERS ARCHITECTS LTD
 8050 HOSBROOK ROAD, SUITE 106
 CINCINNATI, OHIO 45236
 513-791-6778

PROJECT NUMBER:
 BMA-220503
 DRAWN BY:
 DEM-BDO
 SCALE:
 AS NOTED
 DATE:
 06-13-22


Detached Patio Home
 6810 Tylersville Road Pimlico Pointe
 Deerfield Township Warren County, Ohio 45140
Silverman & Company
 9545 Kenwood Rd. Suite #401
 Blue Ash, OH 45242

SHEET NUMBER:

1

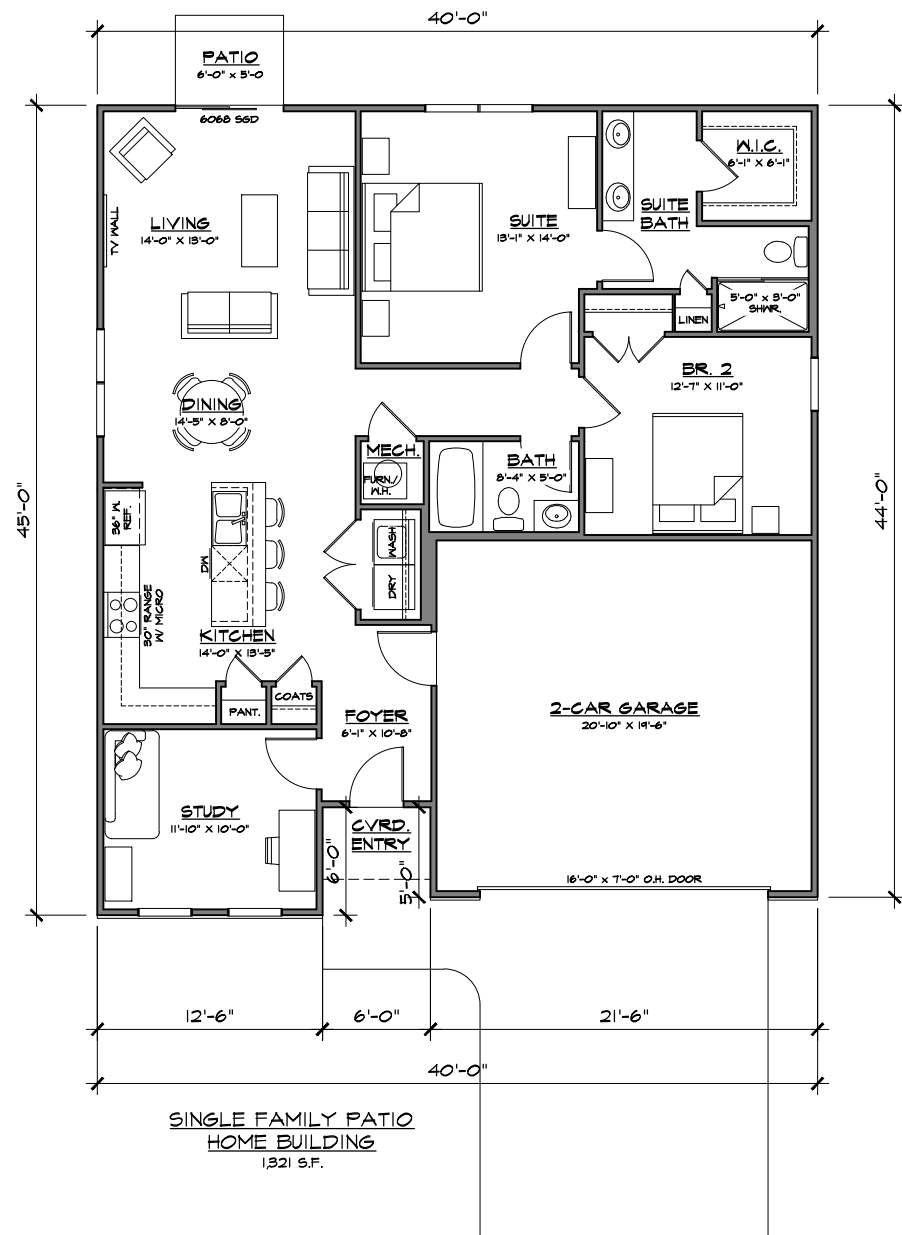

PATIO HOME "B" - FLOOR PLAN
1/8"=1'-0" (2/2)

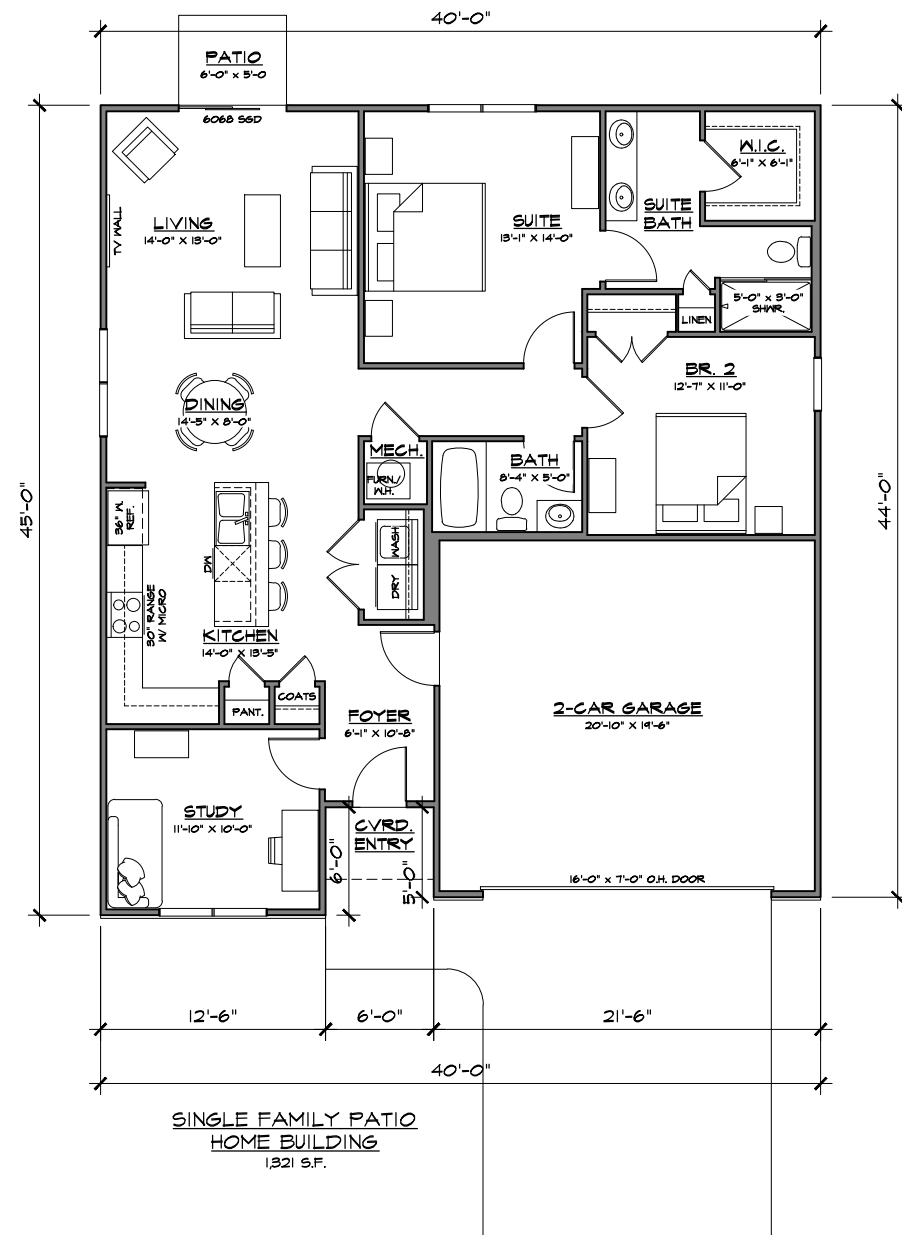

PATIO HOME "A" - FLOOR PLAN
1/8"=1'-0" (1/2)

BOWERMAN MYERS ARCHITECTS LTD
8050 HOSBROOK ROAD, SUITE 106
CINCINNATI, OHIO 45236
513-791-6778

PROJECT NUMBER:
BMA-220503
DRAWN BY:
DEM-BDO
SCALE:
AS NOTED
DATE:
06-13-22

Detached Patio Home
6810 Tylersville Road Pimlico Pointe
Deerfield Township Warren County, Ohio 45140
Silverman & Company
9545 Kenwood Rd. Suite #401
Blue Ash, OH 45242

SHEET NUMBER:
2