




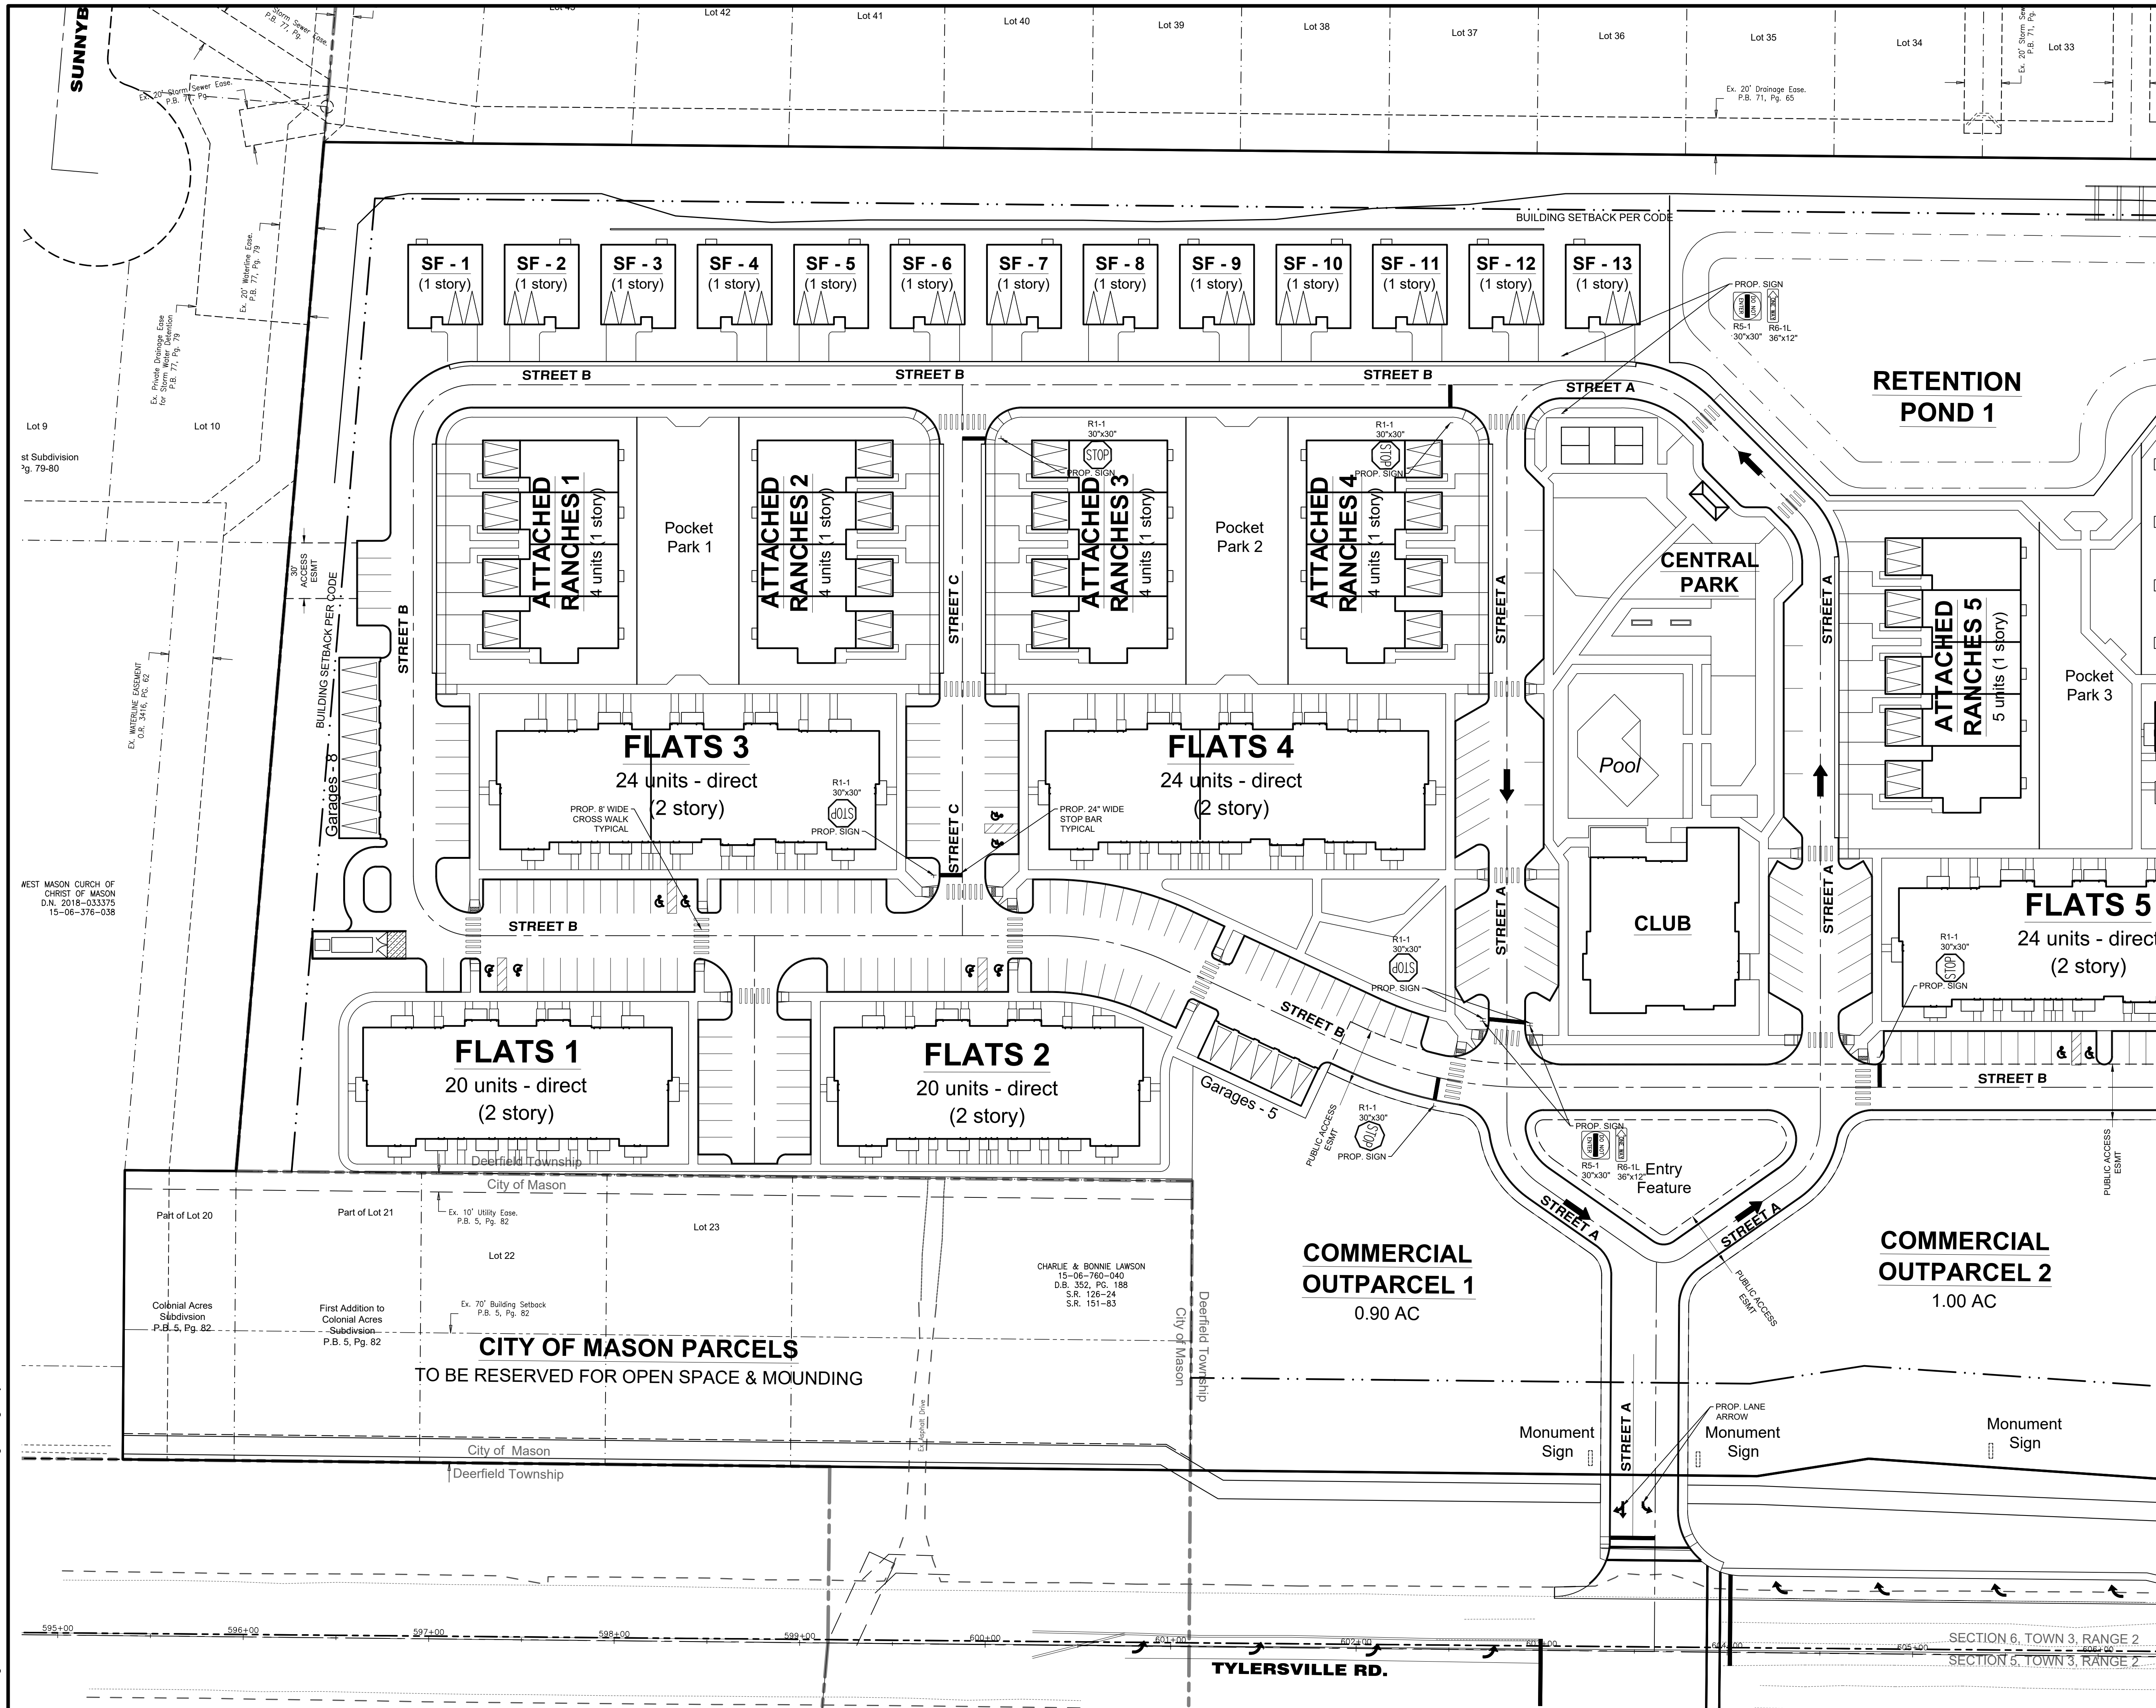


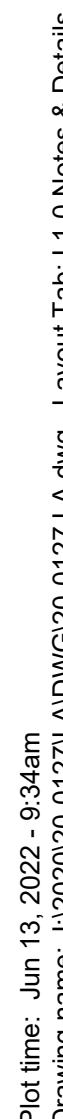


[illegible]

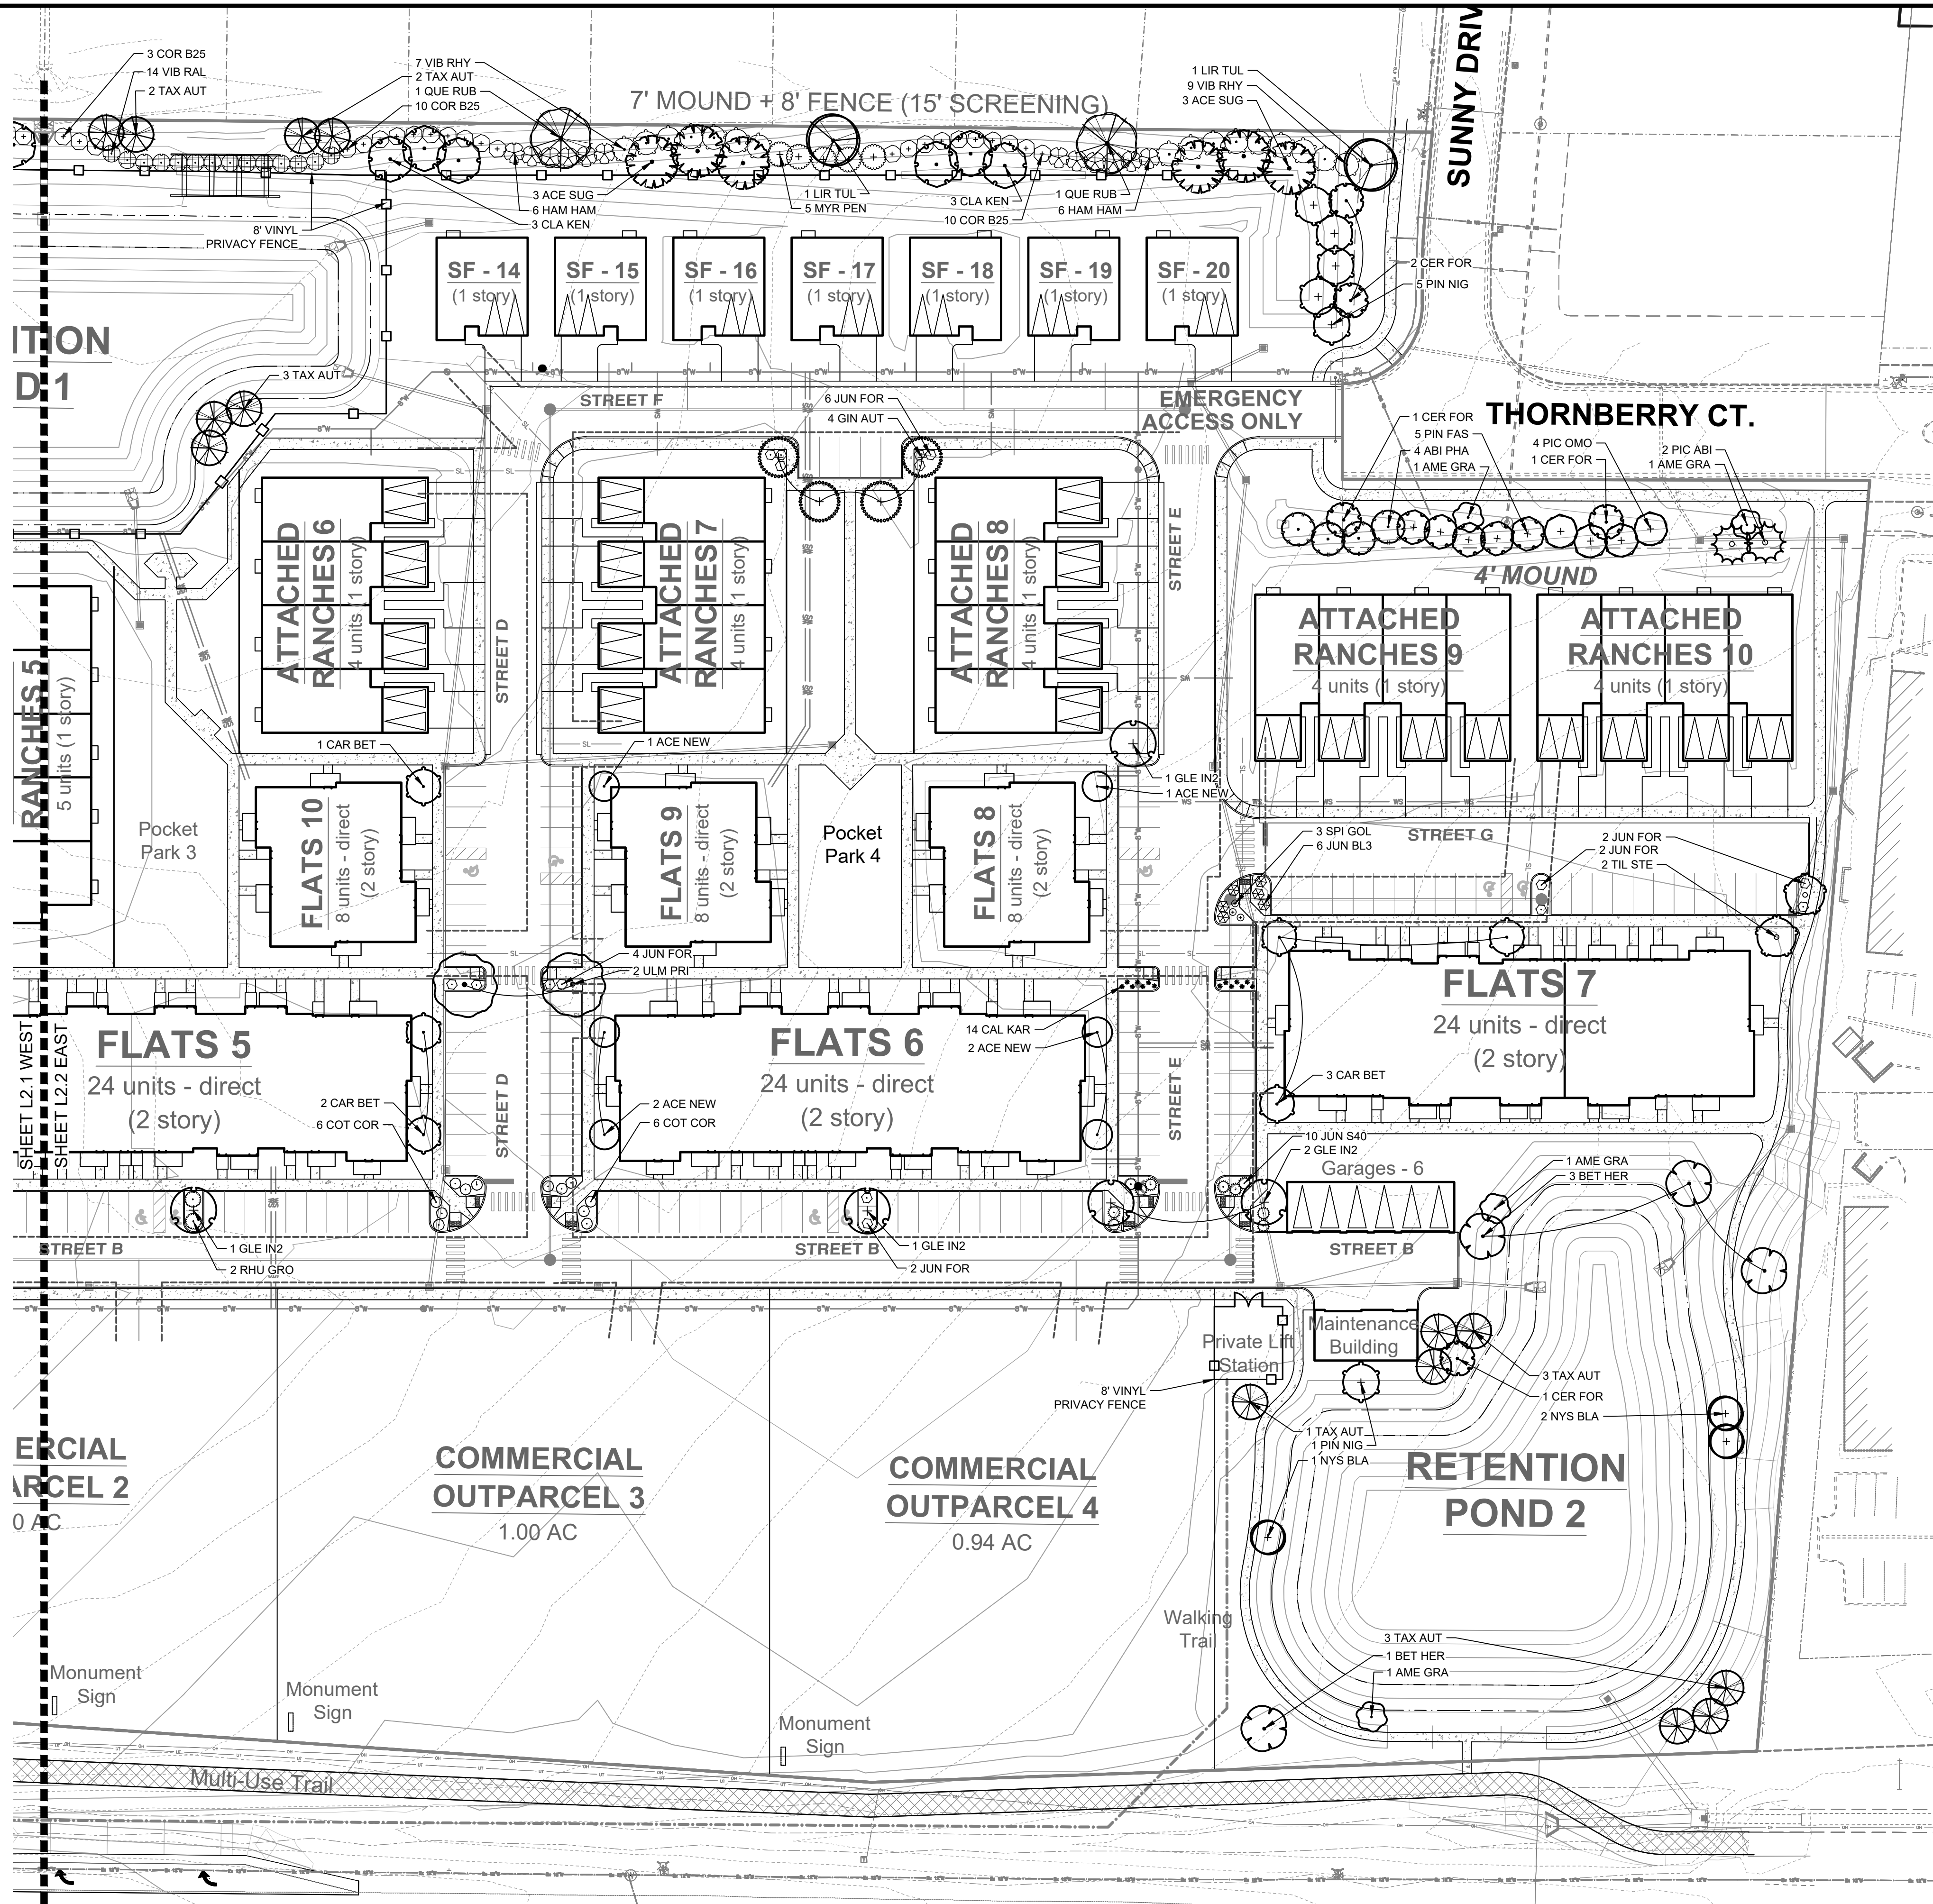

PLANT SCHEDULE EAST						
DECIDUOUS TREES		QTY	BOTANICAL NAME	COMMON NAME	TYPE	MIN. SIZE
ACE NEW	6	Acer rubrum 'New World'	New World Red Maple	B & B	2.5' Cal	
ACE SUG	6	Acer saccharum	Sugar Maple	B & B	2.5' Cal	
BET HER	4	Betula nigra 'Heritage'	Heritage River Birch	B & B	2.5' Cal	
CAR BET	6	Carpinus betulus 'Fastigiata'	Pyramidal European Hornbeam	B & B	2.5' Cal	
CLA KEN	6	Cladrastis kentukea	American Yellowwood	B & B	2.5' Cal	
GIN AUT	4	Ginkgo biloba 'Autumn Gold' TM	Autumn Gold Ginkgo	B & B	2.5' Cal	
GLE IN2	5	Gleditsia triacanthos inermis 'Sunburst'	Sunburst Common Honeylocust	B & B	2.5' Cal	
LIR TUL	2	Liriodendron tulipifera	Tulip Tree	B & B	2.5' Cal	
NYS BLA	3	Nyssa sylvatica 'Black Tupelo'	Sour Gum	B & B	2.5' Cal	
QUE RUB	2	Quercus rubra	Red Oak	B & B	2.5' Cal	
TAX AUT	14	Taxodium distichum 'Autumn Gold'	Autumn Gold Bald Cypress	B & B	2.5' Cal	
TIL STE	2	Tilia tomentosa 'Sterling'	Sterling Silver Linden	B & B	2.5' Cal	
ULM PRI	2	Ulmus americana 'Princeton'	Princeton American Elm	B & B	2.5' Cal	
EVERGREEN TREES		QTY	BOTANICAL NAME	COMMON NAME	TYPE	MIN. SIZE
ABI PHA	4	Abies balsamea phanerolepis	Canaan Balsam Fir	B & B	6' HL	
PIC ABI	2	Picea abies	Norway Spruce	B & B	6' HL	
PIC OMO	4	Picea omorika	Serbian Spruce	B & B	6' HL	
PIN NIG	6	Pinus nigra	Austrian Black Pine	B & B	6' HL	
PIN FAS	5	Pinus strobus 'Fastigiata'	Pyramidal White Pine	B & B	6' HL	
ORNAMENTAL TREES		QTY	BOTANICAL NAME	COMMON NAME	TYPE	MIN. SIZE
AME GRA	4	Amelanchier x grandiflora 'Autumn Brilliance'	Autumn Brilliance Serviceberry Tree Form	B & B	1.5' Cal	
CER FOR	5	Cercis canadensis 'Forest Pansy' TM	Forest Pansy Redbud	B & B	1.5" Cal	
DECIDUOUS SHRUBS		QTY	BOTANICAL NAME	COMMON NAME	SIZE	HEIGHT
COR B25	23	Cornus sericea 'Bailey'	Red Twig Dogwood	B & B	30" HT.	
COT COR	12	Cotoneaster apiculatus	Coral Beauty Cotoneaster	3 gal	18" HT.	
HAM HAM	12	Hamamelis vernalis 'Amethyst'	Amethyst Vernal Witchhazel	B & B	48" HT.	
MYR PEN	5	Myrica pensylvanica	Northern Bayberry	B & B	36" HT.	
RHU GRO	2	Rhus aromatica 'Gro-Low'	Gro-Low Fragrant Sumac	3 gal	18" HT.	
SPI GOL	3	Spiraea japonica 'Goldflame'	Goldflame Spiraea	3 gal	24" HT.	
VIB RAL	14	Viburnum dentatum 'Ralph Senior' TM	Autumn Jazz Arrowwood Viburnum	B & B	36" HT.	
EVERGREEN SHRUBS		QTY	BOTANICAL NAME	COMMON NAME	SIZE	HEIGHT
JUN S40	10	Juniperus chinensis 'Seybrook Gold'	Golden Juniper	3 gal	18" HT.	
JUN FOR	16	Juniperus chinensis 'Sea Green'	Sea Green Juniper	B & B	30" HT.	
JUN BL3	6	Juniperus horizontalis 'Blue Chip'	Blue Chip Juniper	3 gal	12" HT.	
VIB RHY	16	Viburnum x rhytidophylloides 'Alleghany'	Alleghany Viburnum	B & B	4' HT.	
ORNAMENTAL GRASSES		QTY	BOTANICAL NAME	COMMON NAME	SIZE	HEIGHT
CAL KAR	14	Calamagrostis x acutiflora 'Karl Foerster'	Feather Reed Grass	2 gal	Clump	

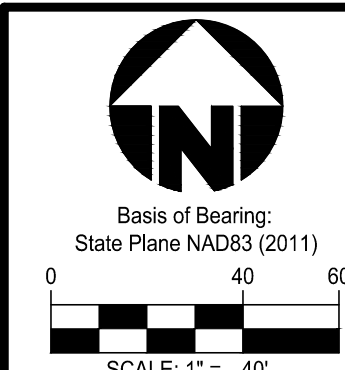
[illegible]

**PIMLICO POINTE
STAGE 2 SUBMITTAL**
6810 TYLERSVILLE ROAD
SECTION 6, TOWN 3, RANGE 2
DEERFIELD TOWNSHIP
WARREN COUNTY, OHIO

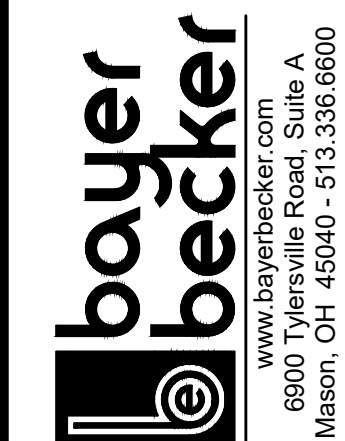

Drawing:	20-0127
Drawn by:	LE
Checked By:	HM
Issue Date:	06-13-

L2.2

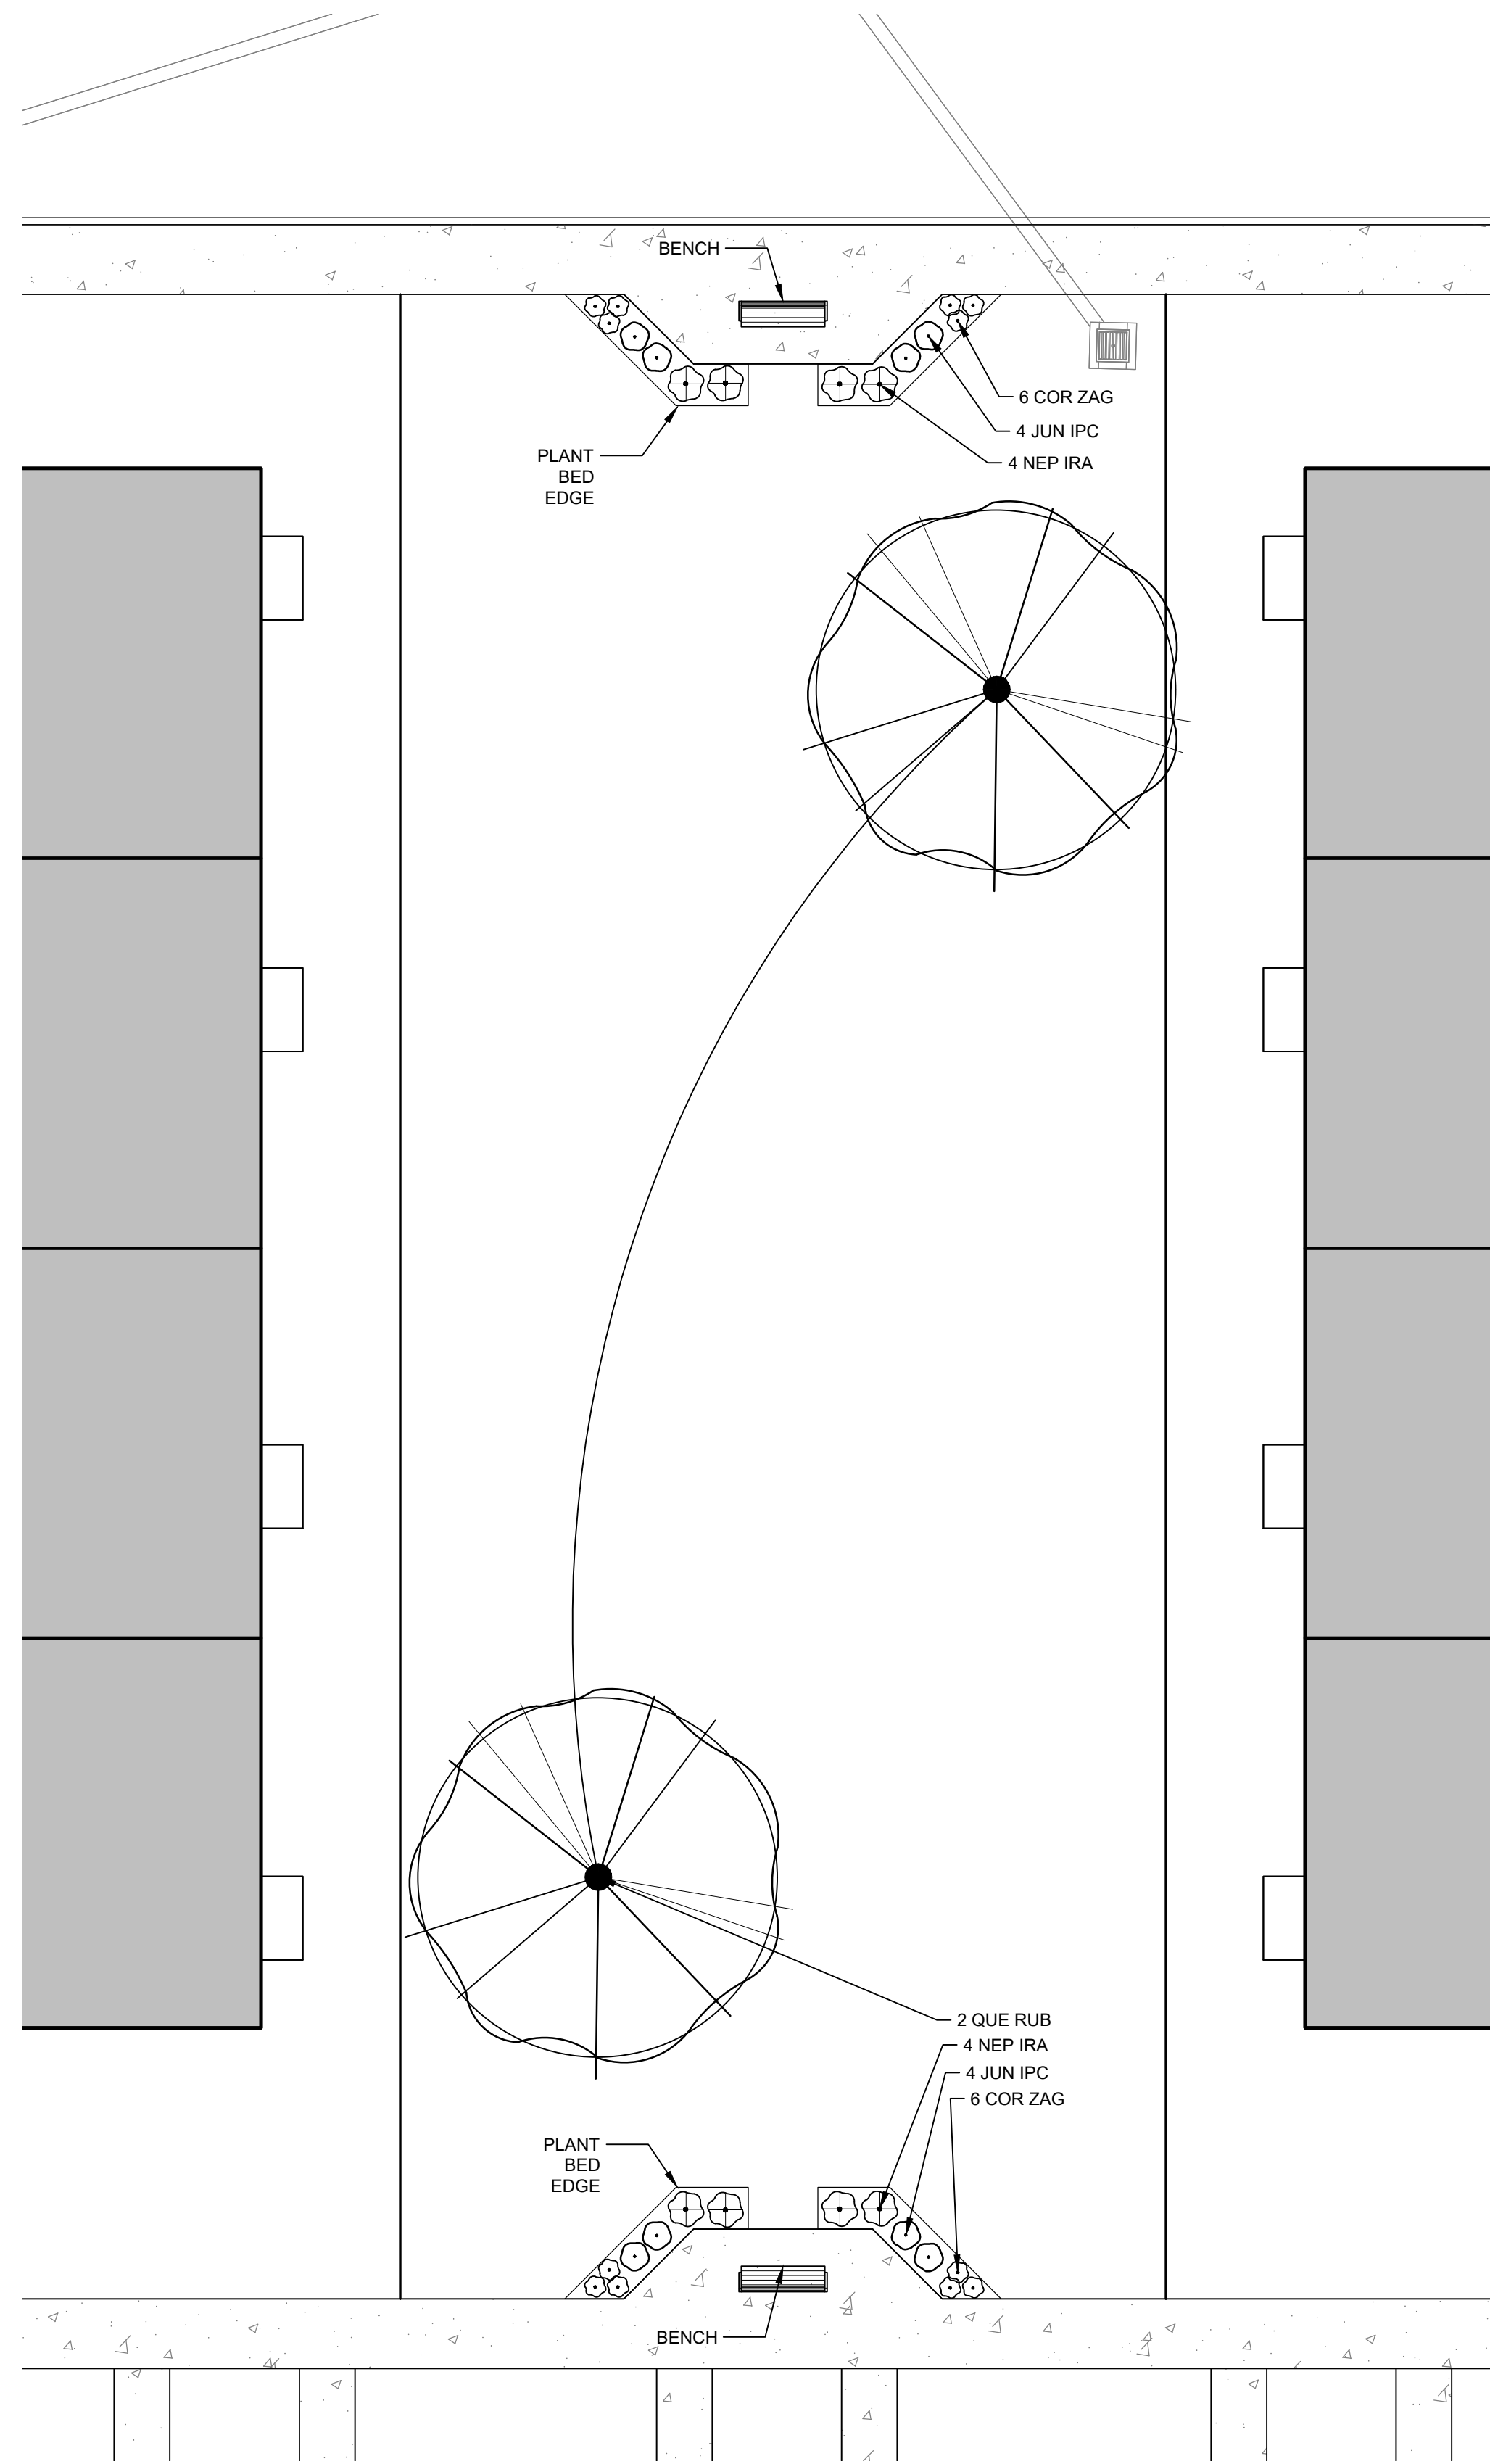

PLANTING PLAN: POCKET PARK 1 & 2

PLANT SCHEDULE POCKET PARK 1					
DECIDUOUS TREES	QTY	BOTANICAL NAME	COMMON NAME	TYPE	MIN. SIZE
QUE RUB	2	Quercus rubra	Red Oak	B & B	2.5' Cal
ANNUALS AND PERENNIALS	QTY	BOTANICAL NAME	COMMON NAME	SIZE	HEIGHT
COR ZAG	12	Coreopsis verticillata 'Zagreb'	Zagreb Thread Leaf Coreopsis	2 gal	Clump
NEP IRA	8	Nepeta x faassenii Walker's Low	Walker's Low Catmint	2 gal	Clump
EVERGREEN SHRUBS	QTY	BOTANICAL NAME	COMMON NAME	SIZE	HEIGHT
JUN IPC	8	Juniperus horizontalis 'Pancake'	Pancake Creeping Juniper	3 gal	Clump

GENERAL NOTES

1. PLANT QUANTITIES IN SCHEDULE FOR POCKET PARK 1 ONLY.
2. BENCH TO BE SELECTED BY OWNER.

[illegible]

**PIMLICO POINTE
STAGE 2 SUBMITTAL**
6810 TYLERSVILLE ROAD
SECTION 6, TOWN 3, RANGE 2
DEERFIELD TOWNSHIP
WARREN COUNTY, OHIO


LANDSCAPE PLAN; POCKET PARK 1 & 2

**bayer
becker**

www.bayerbecker.com
6900 Tylersville Road, Suite A
Mason, OH 45040 - 513.336.6600

Drawing:	20-0127 LA
Drawn by:	LEM
Checked By:	HMW
Issue Date:	06-13-22


L2.3

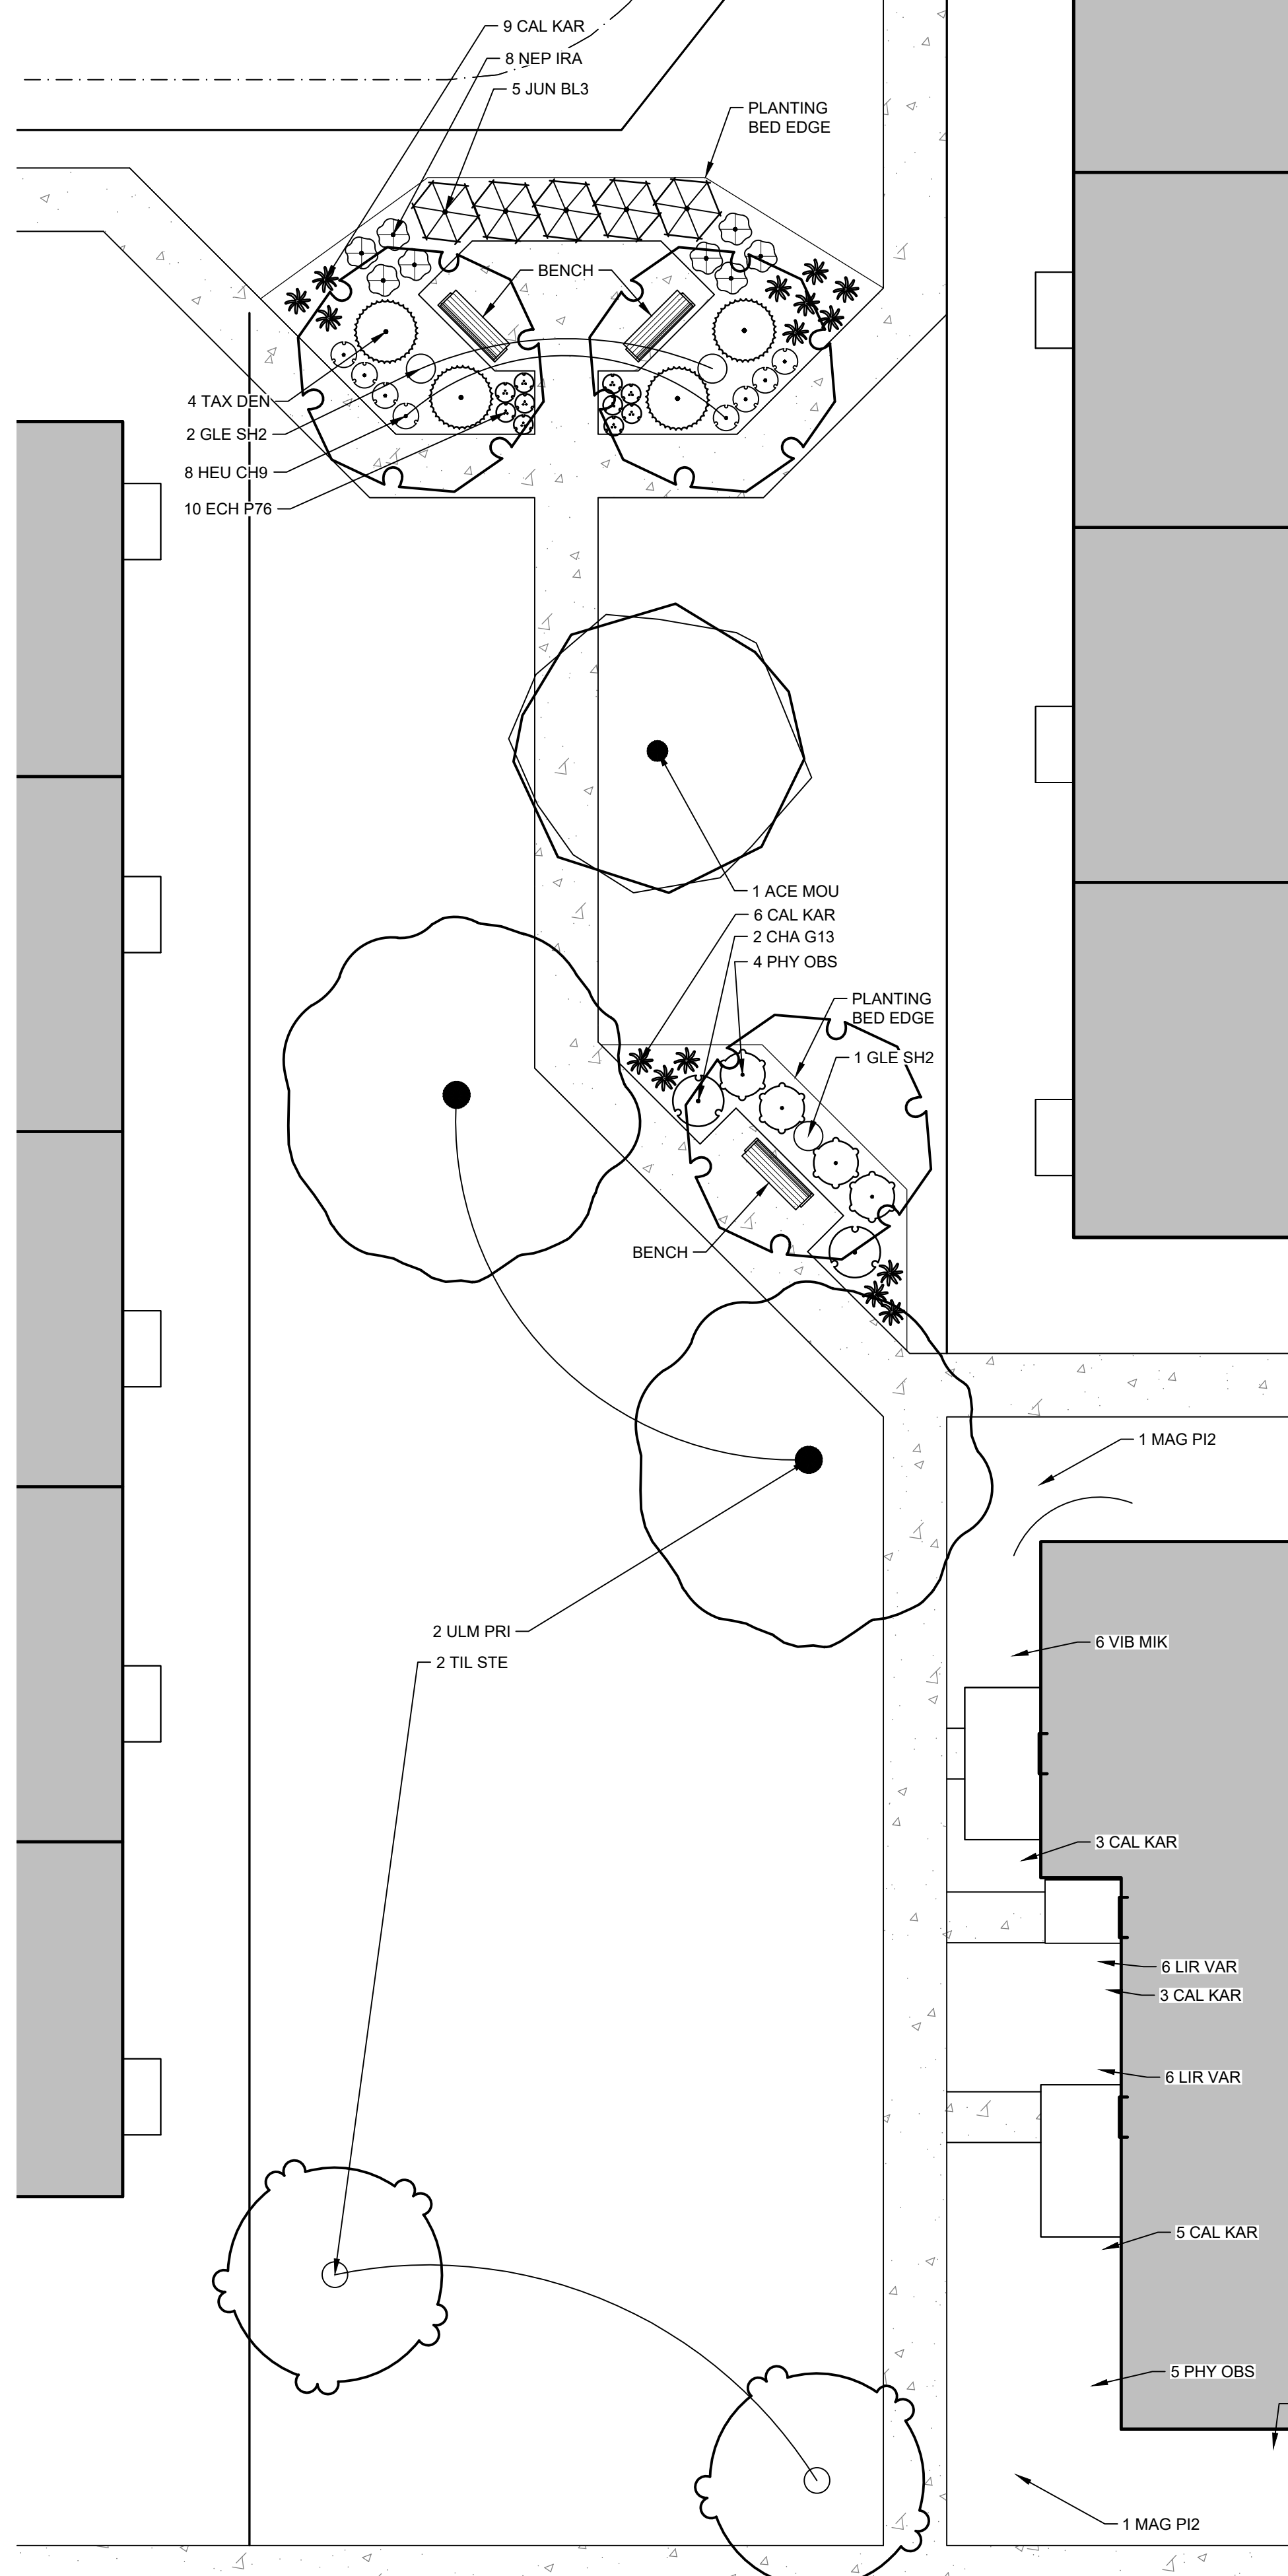


PLANT SCHEDULE POCKET PARK 3						
DECIDUOUS TREES		QTY	BOTANICAL NAME	COMMON NAME	TYPE	MIN. SIZE
ACE MOU	1	Acer saccharum 'Green Mountain' TM	Green Mountain Sugar Maple	B & B	2.5' Cal	
GLE SH2	3	Gleditsia triacanthos inermis 'Shademaster' TM	Shademaster Locust	B & B	2.5' Cal	
TIL STE	2	Tilia tomentosa 'Sterling'	Sterling Silver Linden	B & B	2.5' Cal	
ULM PRI	2	Ulmus americana 'Princeton'	Princeton American Elm	B & B	2.5' Cal	
ANNUALS AND PERENNIALS		QTY	BOTANICAL NAME	COMMON NAME	SIZE	HEIGHT
ECH P76	10	Echinacea x 'Pow Wow Wild Berry'	Pow Wow Wild Berry Coneflower	2 gal	Clump	
HEU CHR9	8	Heuchera x 'Cherry Cola'	Cherry Cola Coral Bells	1 gal	Clump	
NEP IRA	8	Nepeta x faassenii Walker's Low	Walker's Low Catmint	2 gal	Clump	
DECIDUOUS SHRUBS		QTY	BOTANICAL NAME	COMMON NAME	SIZE	HEIGHT
PHY OBS	4	Physocarpus opulifolius 'Obsidian'	Obsidian Ninebark	3 gal	24" Ht.	
EVERGREEN SHRUBS		QTY	BOTANICAL NAME	COMMON NAME	SIZE	HEIGHT
CHA G13	2	Chamaecyparis pisifera 'Golden Mop'	Golden Mop Threadleaf False Cypress	B & B	24" Ht.	
JUN BL3	5	Juniperus horizontalis 'Blue Chip'	Blue Chip Juniper	3 gal	12" Ht.	
TAX DEN	4	Taxus x media 'Densiformis'	Dense Yew	B & B	30" Ht.	
ORNAMENTAL GRASSES		QTY	BOTANICAL NAME	COMMON NAME	SIZE	HEIGHT
CAL KAR	15	Calamagrostis x acutiflora 'Karl Foerster'	Feature Reed Grass	2 gal	Clump	


PLANT SCHEDULE POCKET PARK 4						
DECIDUOUS TREES		QTY	BOTANICAL NAME	COMMON NAME	TYPE	MIN. SIZE
ACE MOU	1	Acer saccharum 'Green Mountain' TM	Green Mountain Sugar Maple	B & B	2.5' Cal	
GLE SH2	2	Gleditsia triacanthos inermis 'Shademaster' TM	Shademaster Locust	B & B	2.5' Cal	
TIL STE	3	Tilia tomentosa 'Sterling'	Sterling Silver Linden	B & B	2.5' Cal	
ANNUALS AND PERENNIALS		QTY	BOTANICAL NAME	COMMON NAME	SIZE	HEIGHT
HOS M20	4	Hosta x 'Minuteman'	Minuteman Plantain Lily	2 gal	Clump	
DECIDUOUS SHRUBS		QTY	BOTANICAL NAME	COMMON NAME	SIZE	HEIGHT
PHY BUR	4	Physocarpus opulifolius 'Burgundy Candy'	Burgundy Candy Ninebark	3 gal	18" Ht.	
EVERGREEN SHRUBS		QTY	BOTANICAL NAME	COMMON NAME	SIZE	HEIGHT
CHA G13	4	Chamaecyparis pisifera 'Golden Mop'	Golden Mop Threadleaf False Cypress	B & B	24" Ht.	
ORNAMENTAL GRASSES		QTY	BOTANICAL NAME	COMMON NAME	SIZE	HEIGHT
CAL KAR	8	Calamagrostis x acutiflora 'Karl Foerster'	Feather Reed Grass	2 gal	Clump	

GENERAL NOTES

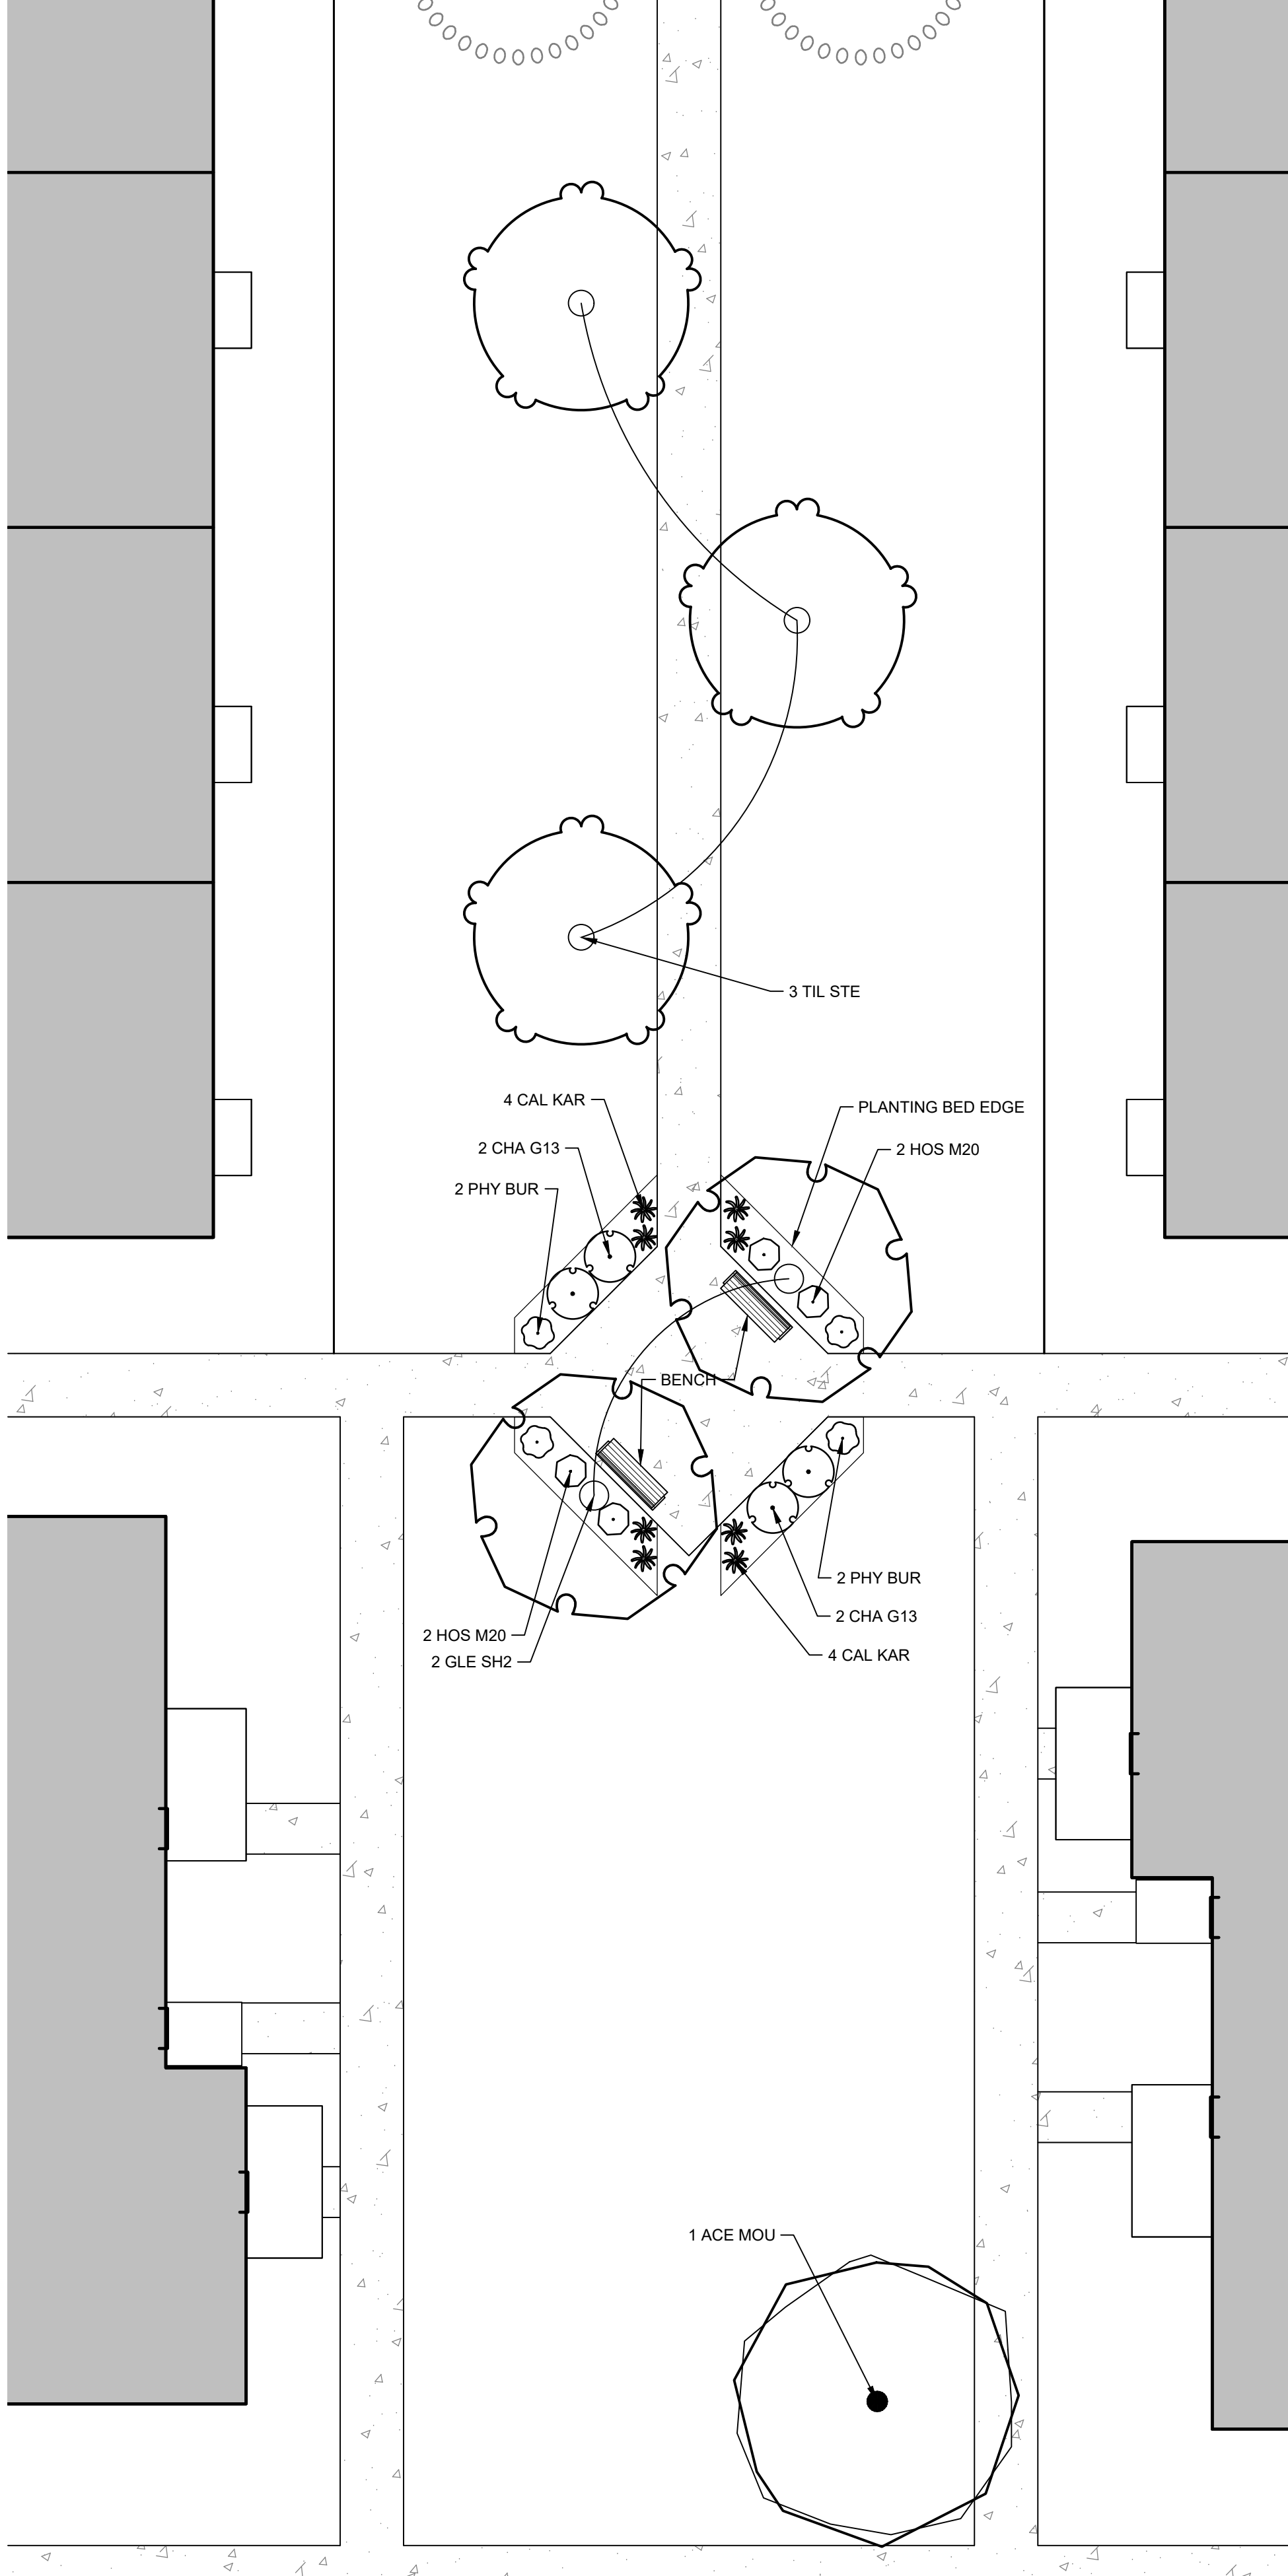[illegible]

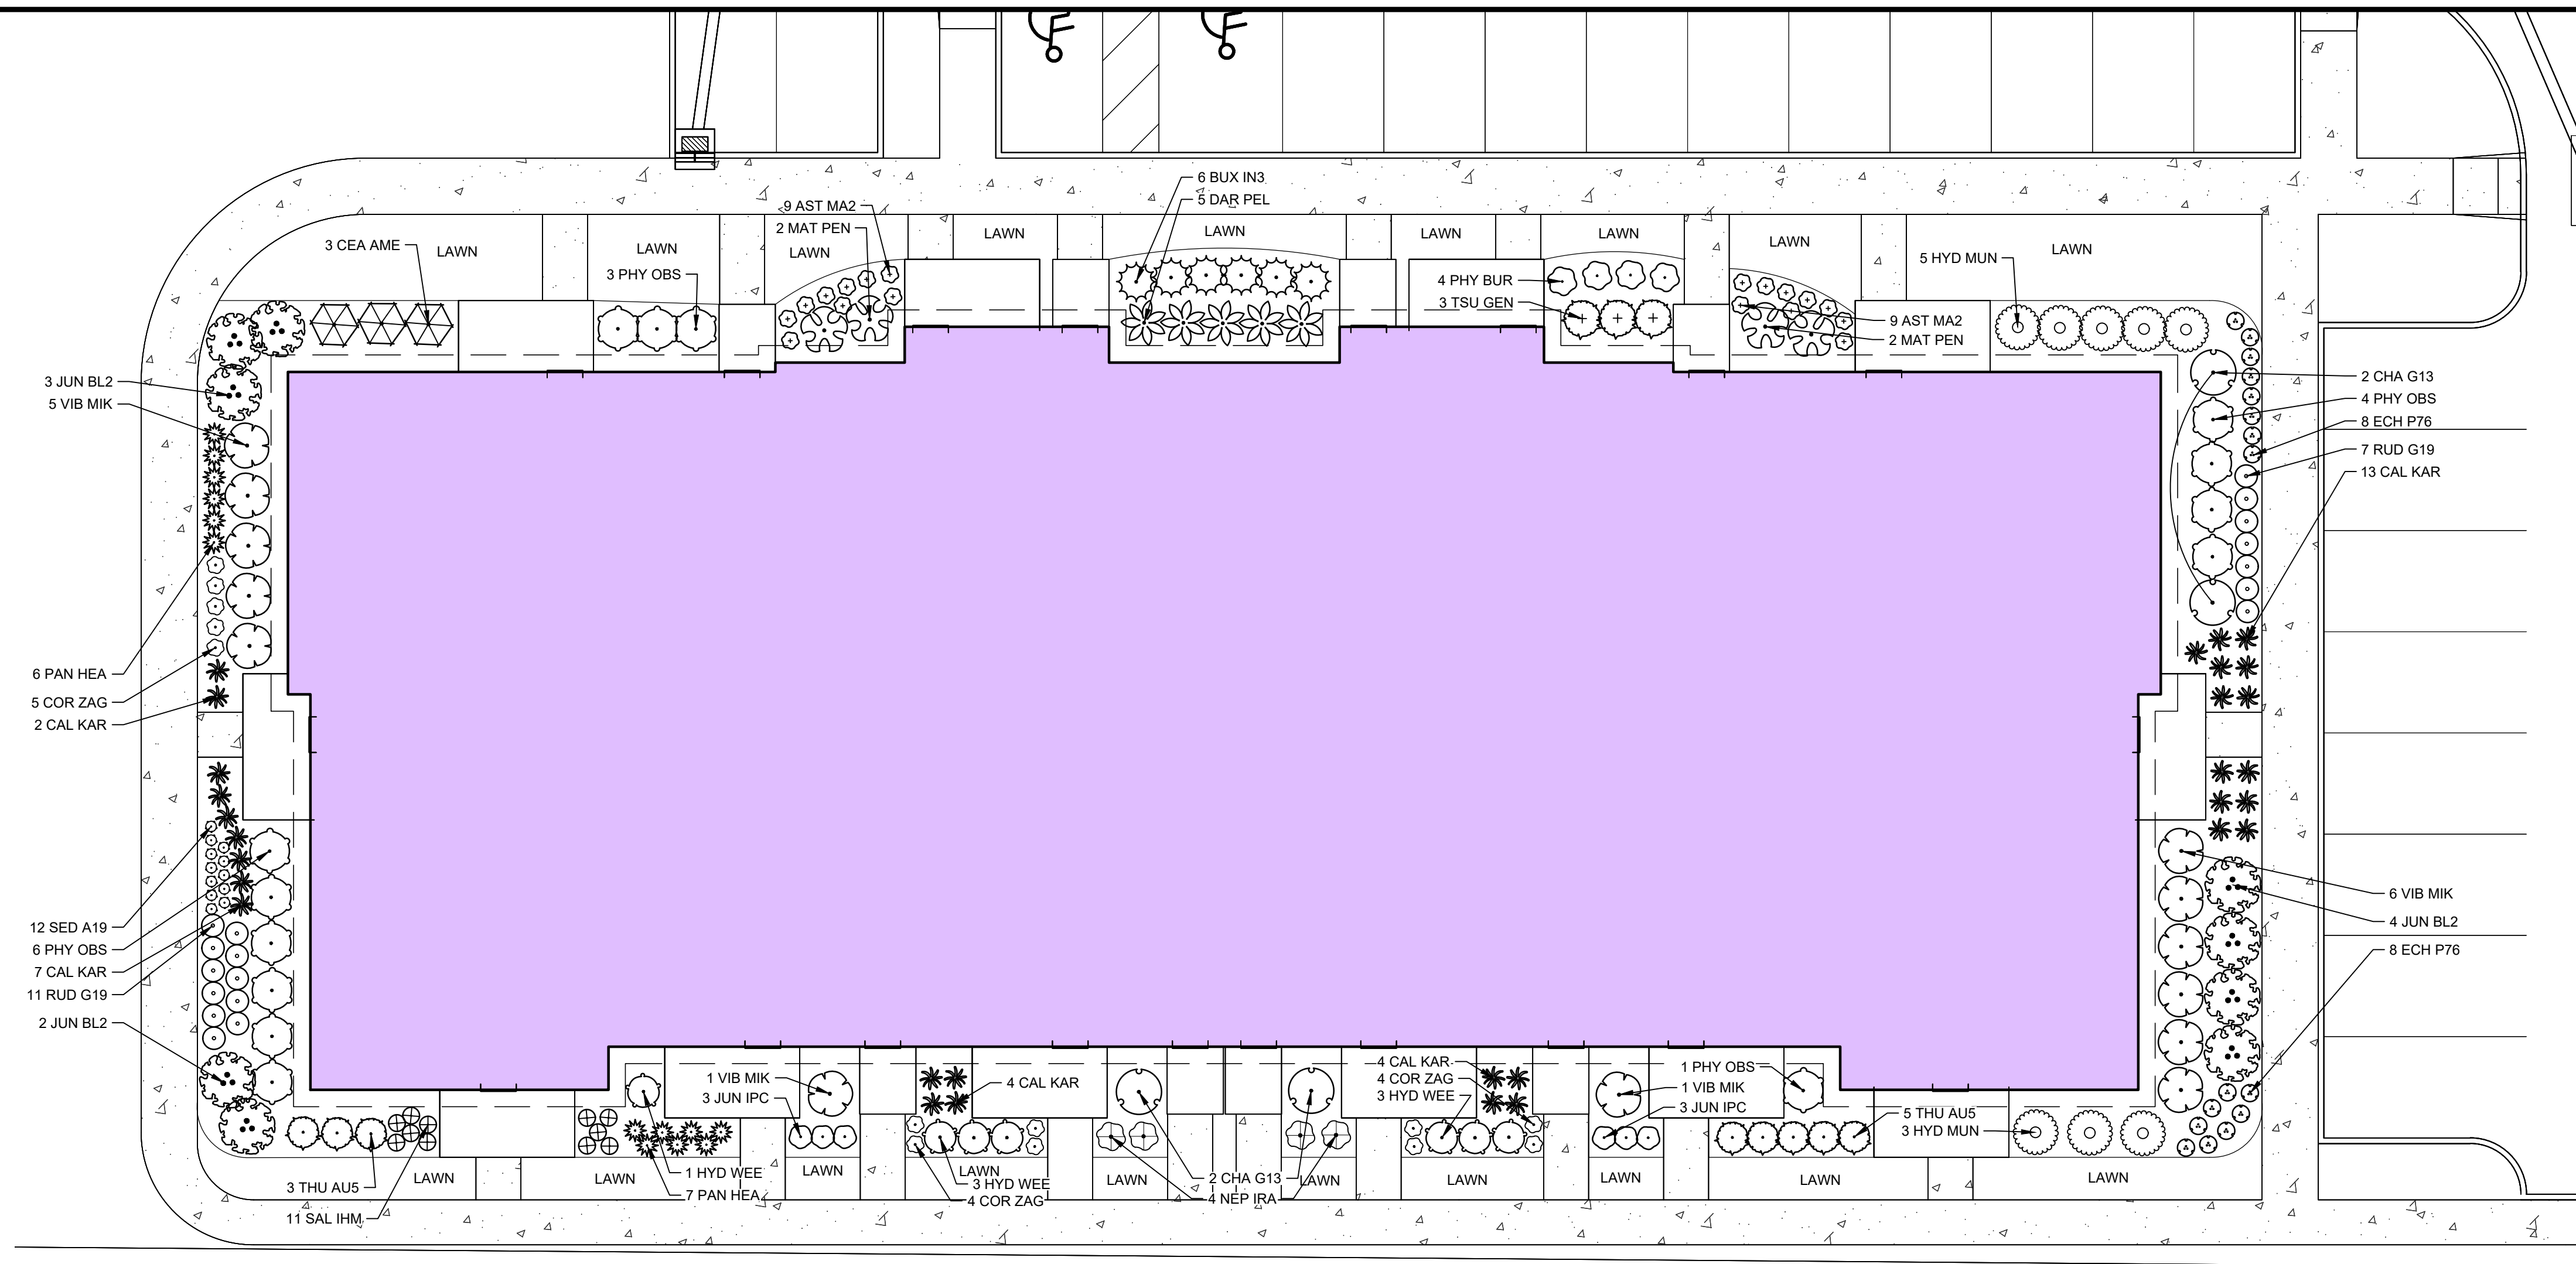

PLANTING PLAN: FLATS 1 - 2

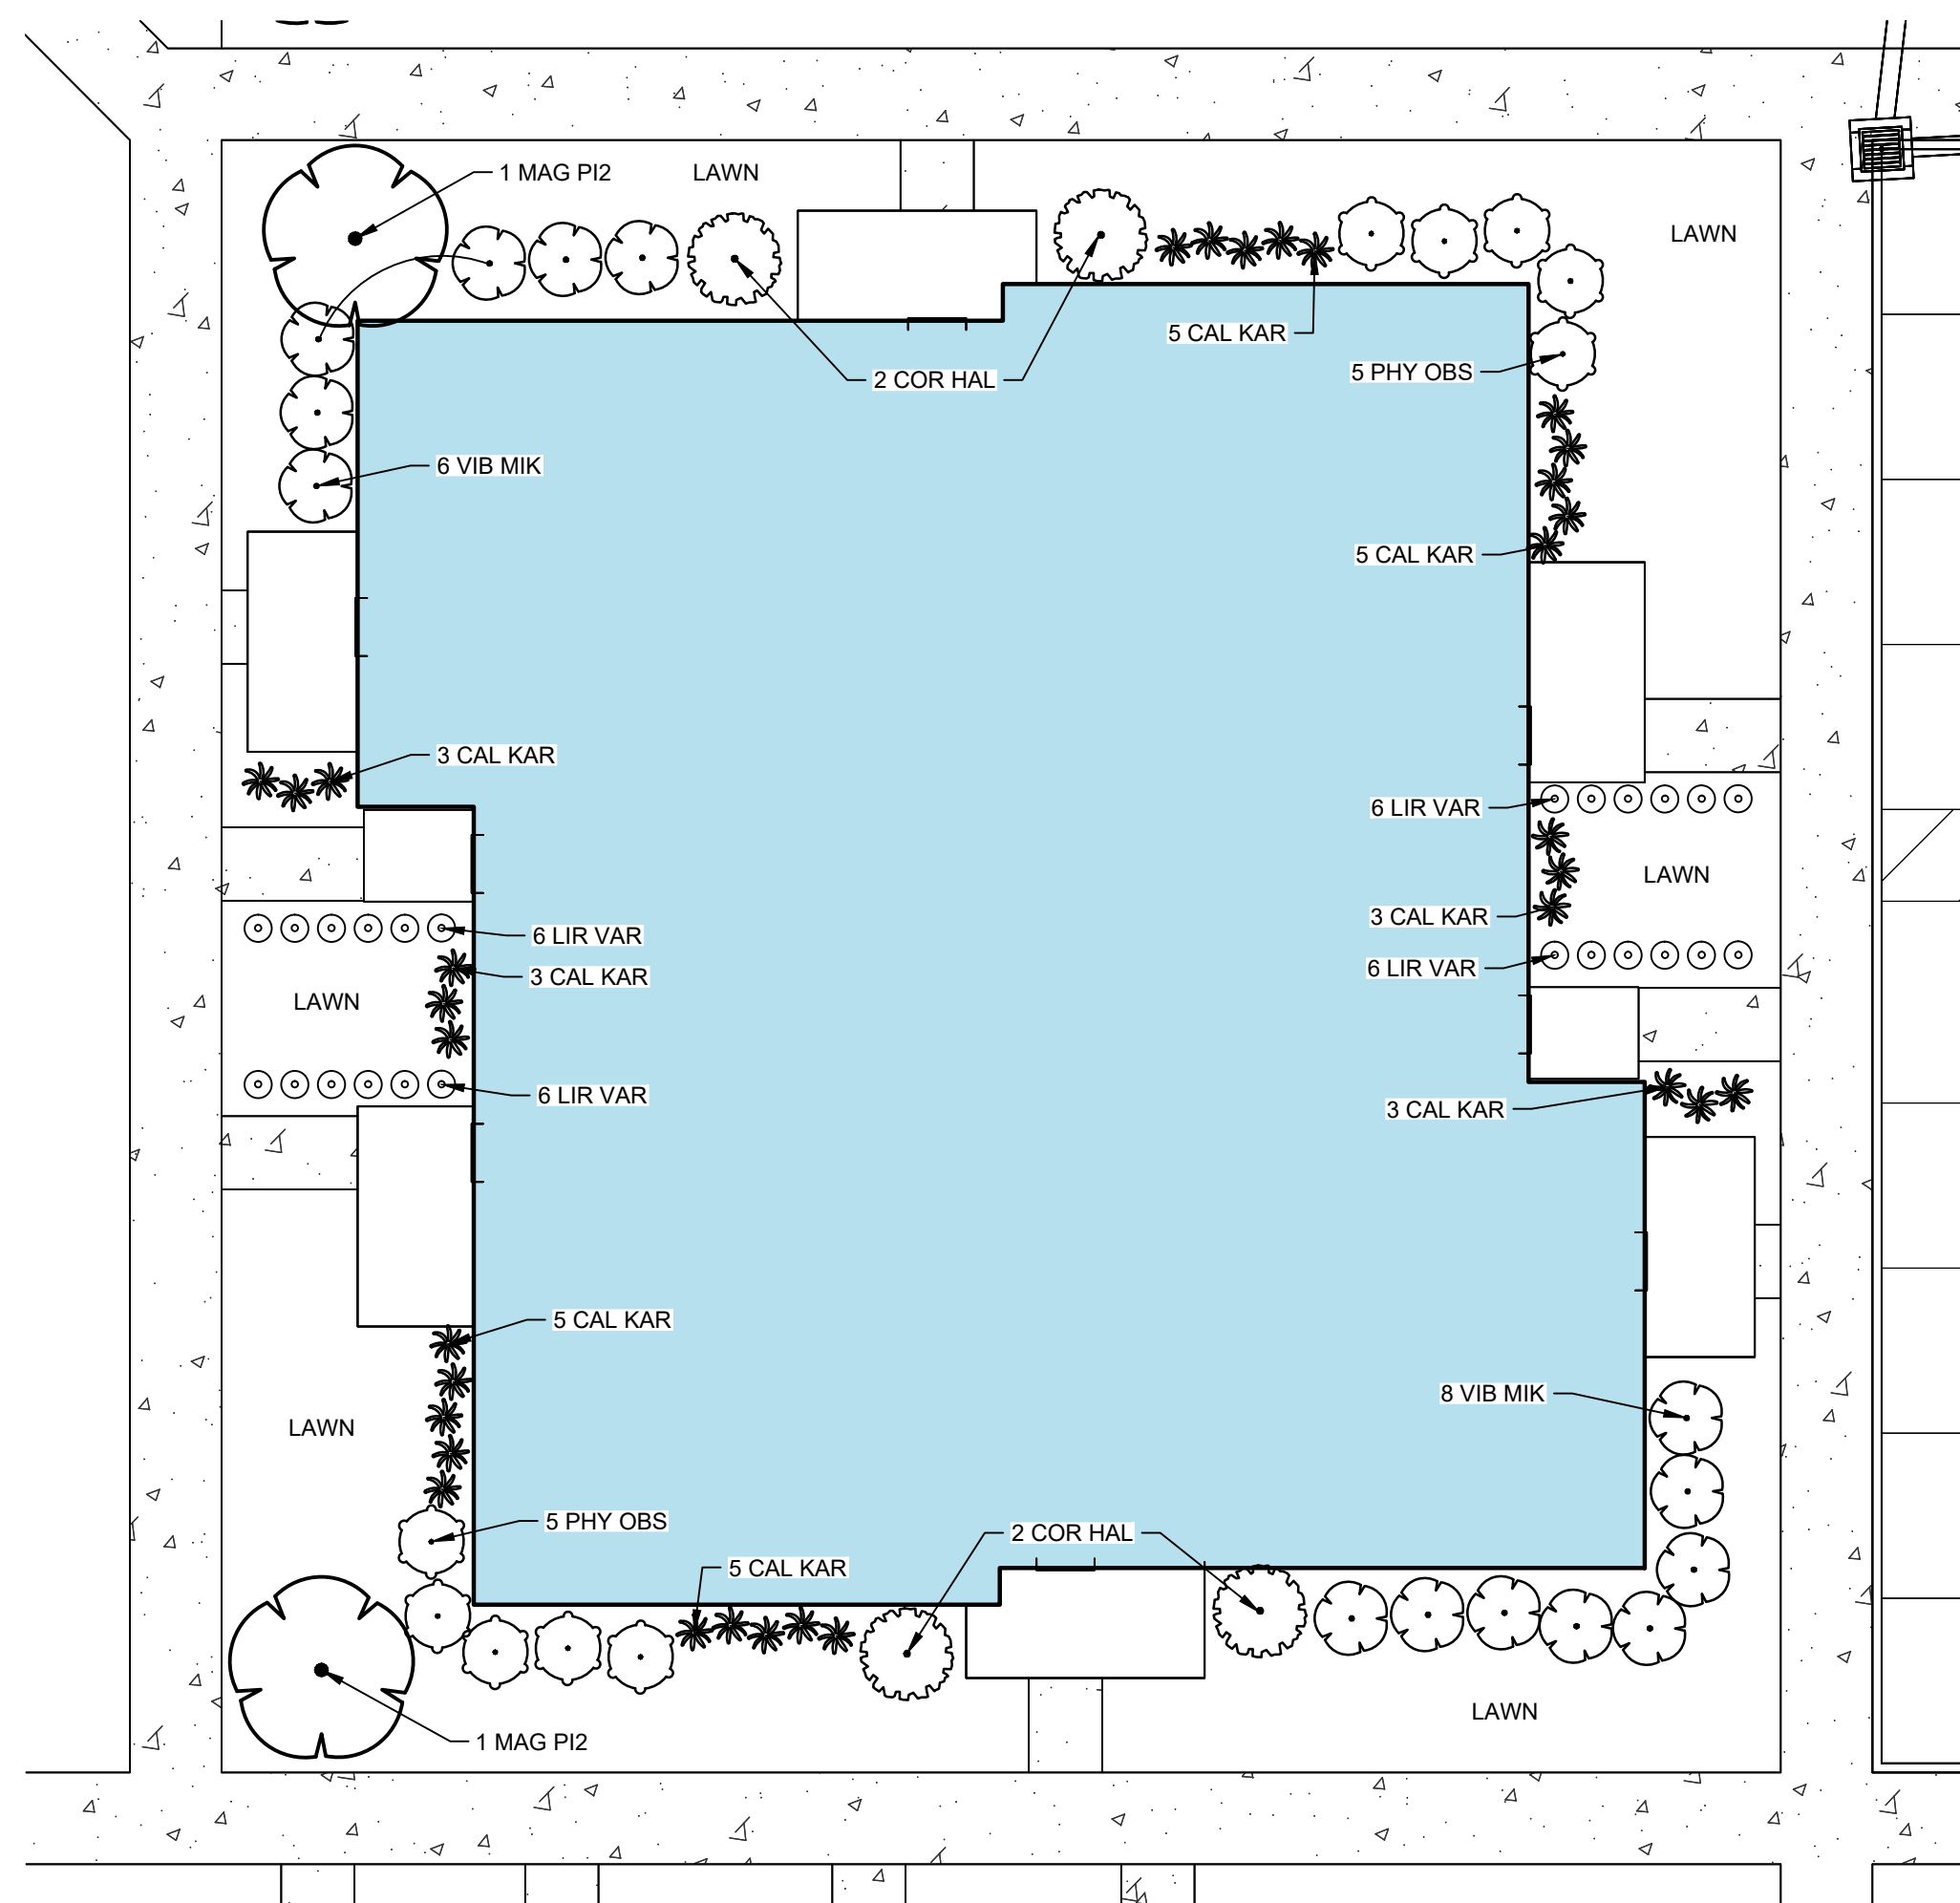



PLANTING PLAN: FLATS 8-10

PLANT SCHEDULE FLAT 1						
ANNUALS AND PERENNIALS		QTY	BOTANICAL NAME	COMMON NAME	SIZE	HEIGHT
AST MA2	18		Astilbe chinensis 'Maggie Daley'	Maggie Daley Astilbe	2 gal	Clump
COR ZAG	13		Ceroeopsis verticillata 'Zagreb'	Zagreb Thread Leaf Ceroeopsis	2 gal	Clump
DAR PEL	5		Darmera peltata	Umbrella Plant	2 gal	Clump
ECH P76	16		Echinnacea x 'Pow Wow Wild Berry'	Pow Wow Wild Berry Coneflower	2 gal	Clump
MAT PEN	4		Matteuccia pennsylvanica	Ostrich Fern	2 gal	Clump
NEP IRA	4		Nepeta x faassenii 'Walker's Low	Catmint	2 gal	Clump
RUD G19	18		Rudbeckia fulgida 'Goldsturm'	Goldsturm Coneflower	1 gal	Clump
SAL IHM	11		Salvia nemorosa 'White Profusion'	White Profusion Salvia	2 gal	Clump
SED A19	12		Sedum x 'Autumn Charm'	Autumn Charm Sedum	2 gal	Clump
DECIDUOUS SHRUBS		QTY	BOTANICAL NAME	COMMON NAME	SIZE	HEIGHT
CEA AME	3		Ceanothus americanus	New Jersey Tea	B & B	18" Ht.
HYD MUN	8		Hydrangea quercifolia 'Munchkin'	Oakleaf Hydrangea	3 gal	18" Ht.
HYD WEE	7		Hydrangea quercifolia 'Pee Wee'	Oakleaf Hydrangea	3 gal	18" Ht.
PHY BUR	4		Physocarpus opulifolius 'Burgundy Candy'	Burgundy Candy Ninebark	3 gal	18" Ht.
PHY OBS	14		Physocarpus opulifolius 'Obsidian'	Obsidian Ninebark	3 gal	24" Ht.
VIB MIK	13		Viburnum carlesii 'SMVCS' TM	Spice Baby Koreanspice Viburnum	5 gal	24" Ht.
EVERGREEN SHRUBS		QTY	BOTANICAL NAME	COMMON NAME	SIZE	HEIGHT
BUX IN3	6		Buxus sinica insularis 'Wintergreen'	Wintergreen Korean Littleleaf Boxwood	B & B	15" Ht.
CHA G13	4		Chaemaecyparis pisifera 'Golden Mop'	Golden Mop Threadleaf False Cypress	B & B	24" Ht.
JUN BL2	9		Juniperus conferta 'Blue Pacific'	Blue Pacific Juniper	3 gal	15" Ht.
JUN IPC	6		Juniperus horizontalis 'Pancake'	Pancake Creeping Juniper	3 gal	Clump
THU AU5	8		Thuja occidentalis 'Aurea'	Golden Globe Arborvitae	B & B	30" Ht.
TSU GEN	3		Tsuga canadensis 'Gentsh White'	Gentsh White Hemlock	5 gal	15" Ht.
ORNAMENTAL GRASSES		QTY	BOTANICAL NAME	COMMON NAME	SIZE	HEIGHT
CAL KAR	30		Calamagrostis x acutifolia 'Karl Foerster'	Feather Reed Grass	2 gal	Clump
PAN HEA	13		Panicum virgatum 'Heavy Metal'	Blue Switch Grass	2 gal	Clump


GENERAL NOTES

1. PLANT SCHEDULE SHOWS QUANTITIES FOR SINGLE BUILDING

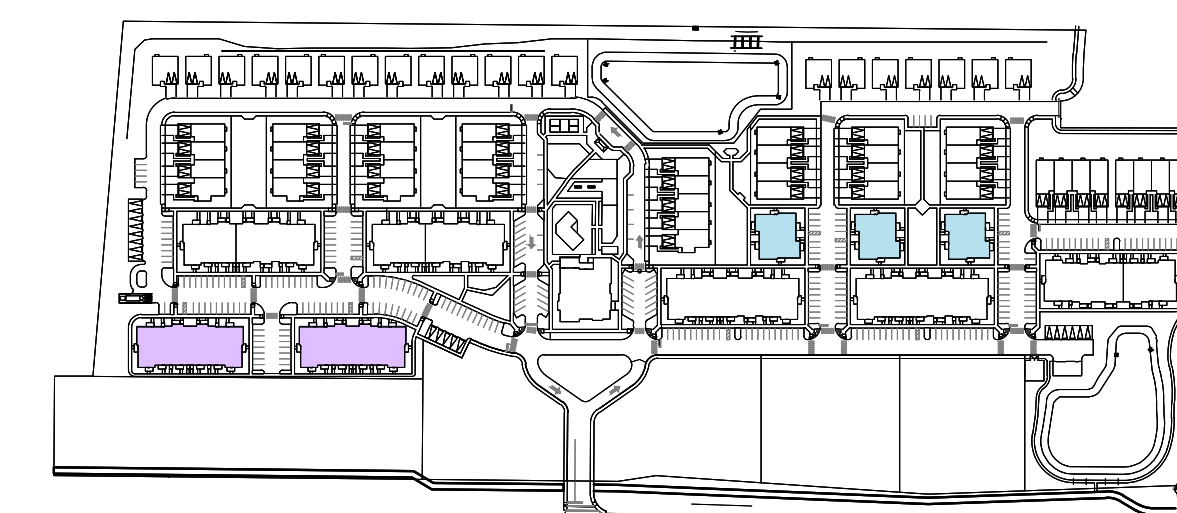

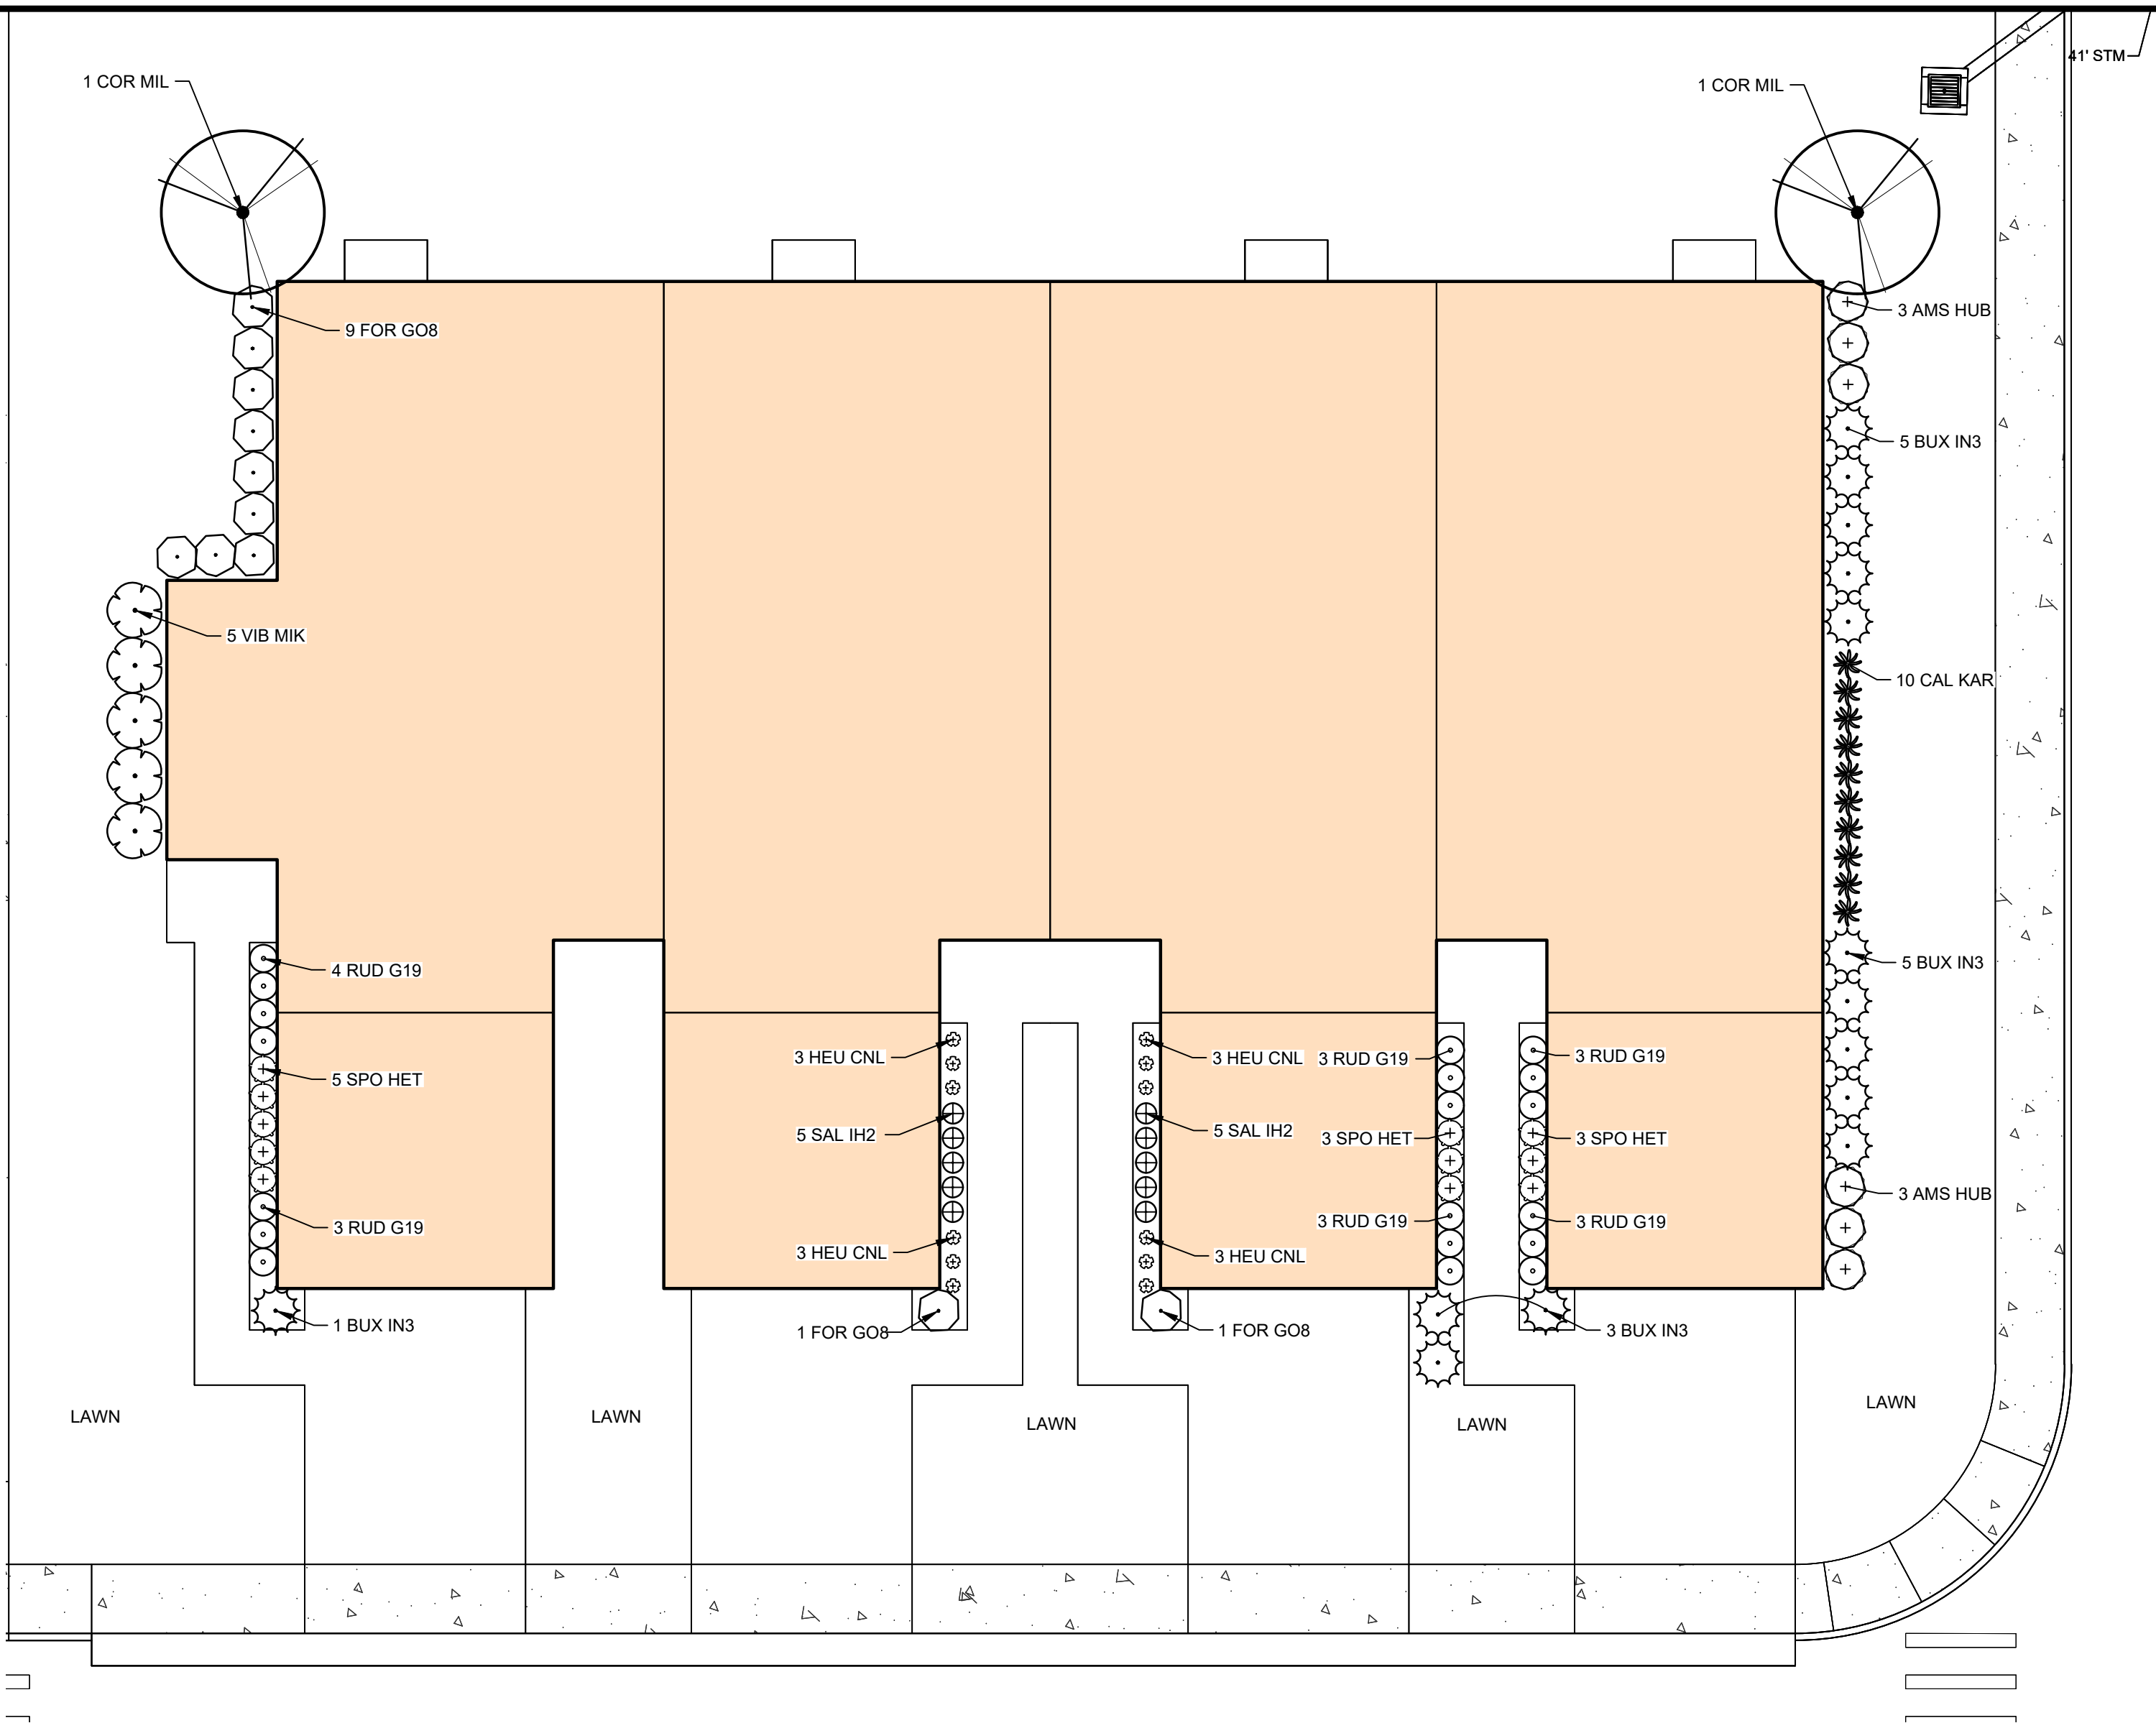


PLANTING PLAN: RANCHES 2, 4, 6, & 8

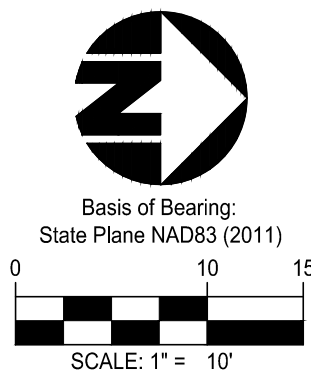

PLANT SCHEDULE RANCHES 2					
ORNAMENTAL TREES	QTY	BOTANICAL NAME	COMMON NAME	TYPE	MIN. SIZE
COR MIL	2	Cornus kousa 'Milky Way'	Milky Way Kousa Dogwood	B & B	2.0' Cal
ANNUALS AND PERENNIALS	QTY	BOTANICAL NAME	COMMON NAME	SIZE	HEIGHT
AMS HUB	6	Amsonia hubrichtii	Arkansas Blue-star	2 gal	Clump
HEU CNL	12	Heuchera x 'Citronelle'	Citronelle Yellow Coral Bells	2 gal	Clump
RUD G19	19	Rudbeckia fulgida 'Goldsturm'	Goldsturm Coneflower	1 gal	Clump
SAL IH2	10	Salvia nemorosa 'White Profusion'	White Profusion Salvia	2 gal	Clump
DECIDUOUS SHRUBS	QTY	BOTANICAL NAME	COMMON NAME	SIZE	HEIGHT
FOR GO8	11	Forsythia x intermedia 'Gold Tide' TM	Gold Tide Forsythia	3 gal	18" HL
VIB MIK	5	Viburnum carlesii 'SMVCB' TM	Spice Baby Koreanspice Viburnum	5 gal	24" HL
EVERGREEN SHRUBS	QTY	BOTANICAL NAME	COMMON NAME	SIZE	HEIGHT
BUX IN3	14	Buxus sinica insularis 'Wintergreen'	Wintergreen Korean Littleleaf Boxwood	B & B	15" HL
ORNAMENTAL GRASSES	QTY	BOTANICAL NAME	COMMON NAME	SIZE	HEIGHT
CAL KAR	10	Calamagrostis x acutiflora 'Karl Foerster'	Feather Reed Grass	2 gal	Clump
SPO HET	11	Sporobolus heterolepis	Prairie Dropseed	2 gal	Clump

1. PLANT SCHEDULE SHOWS QUANTITIES FOR SINGLE BUILDING.

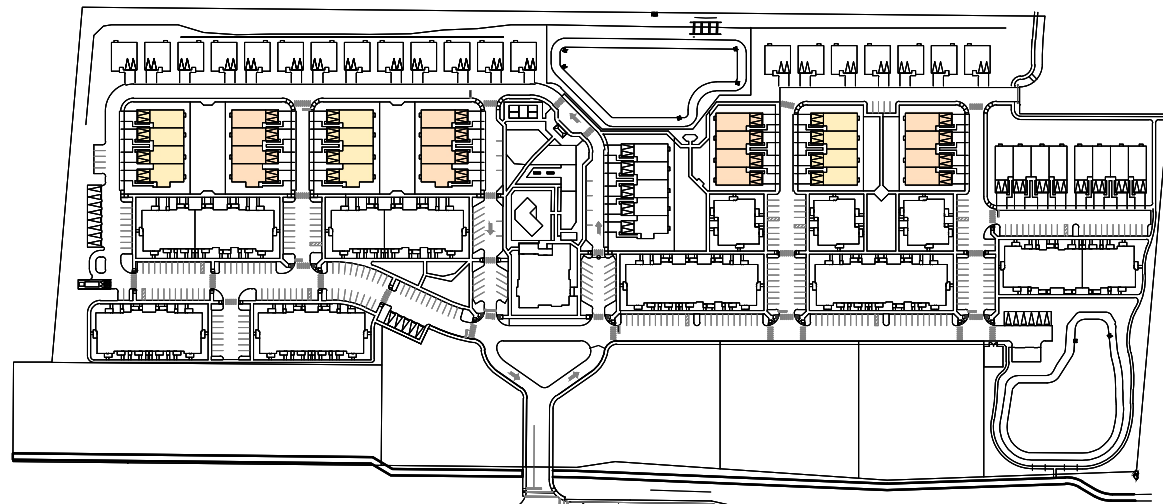

1" = 300'

